



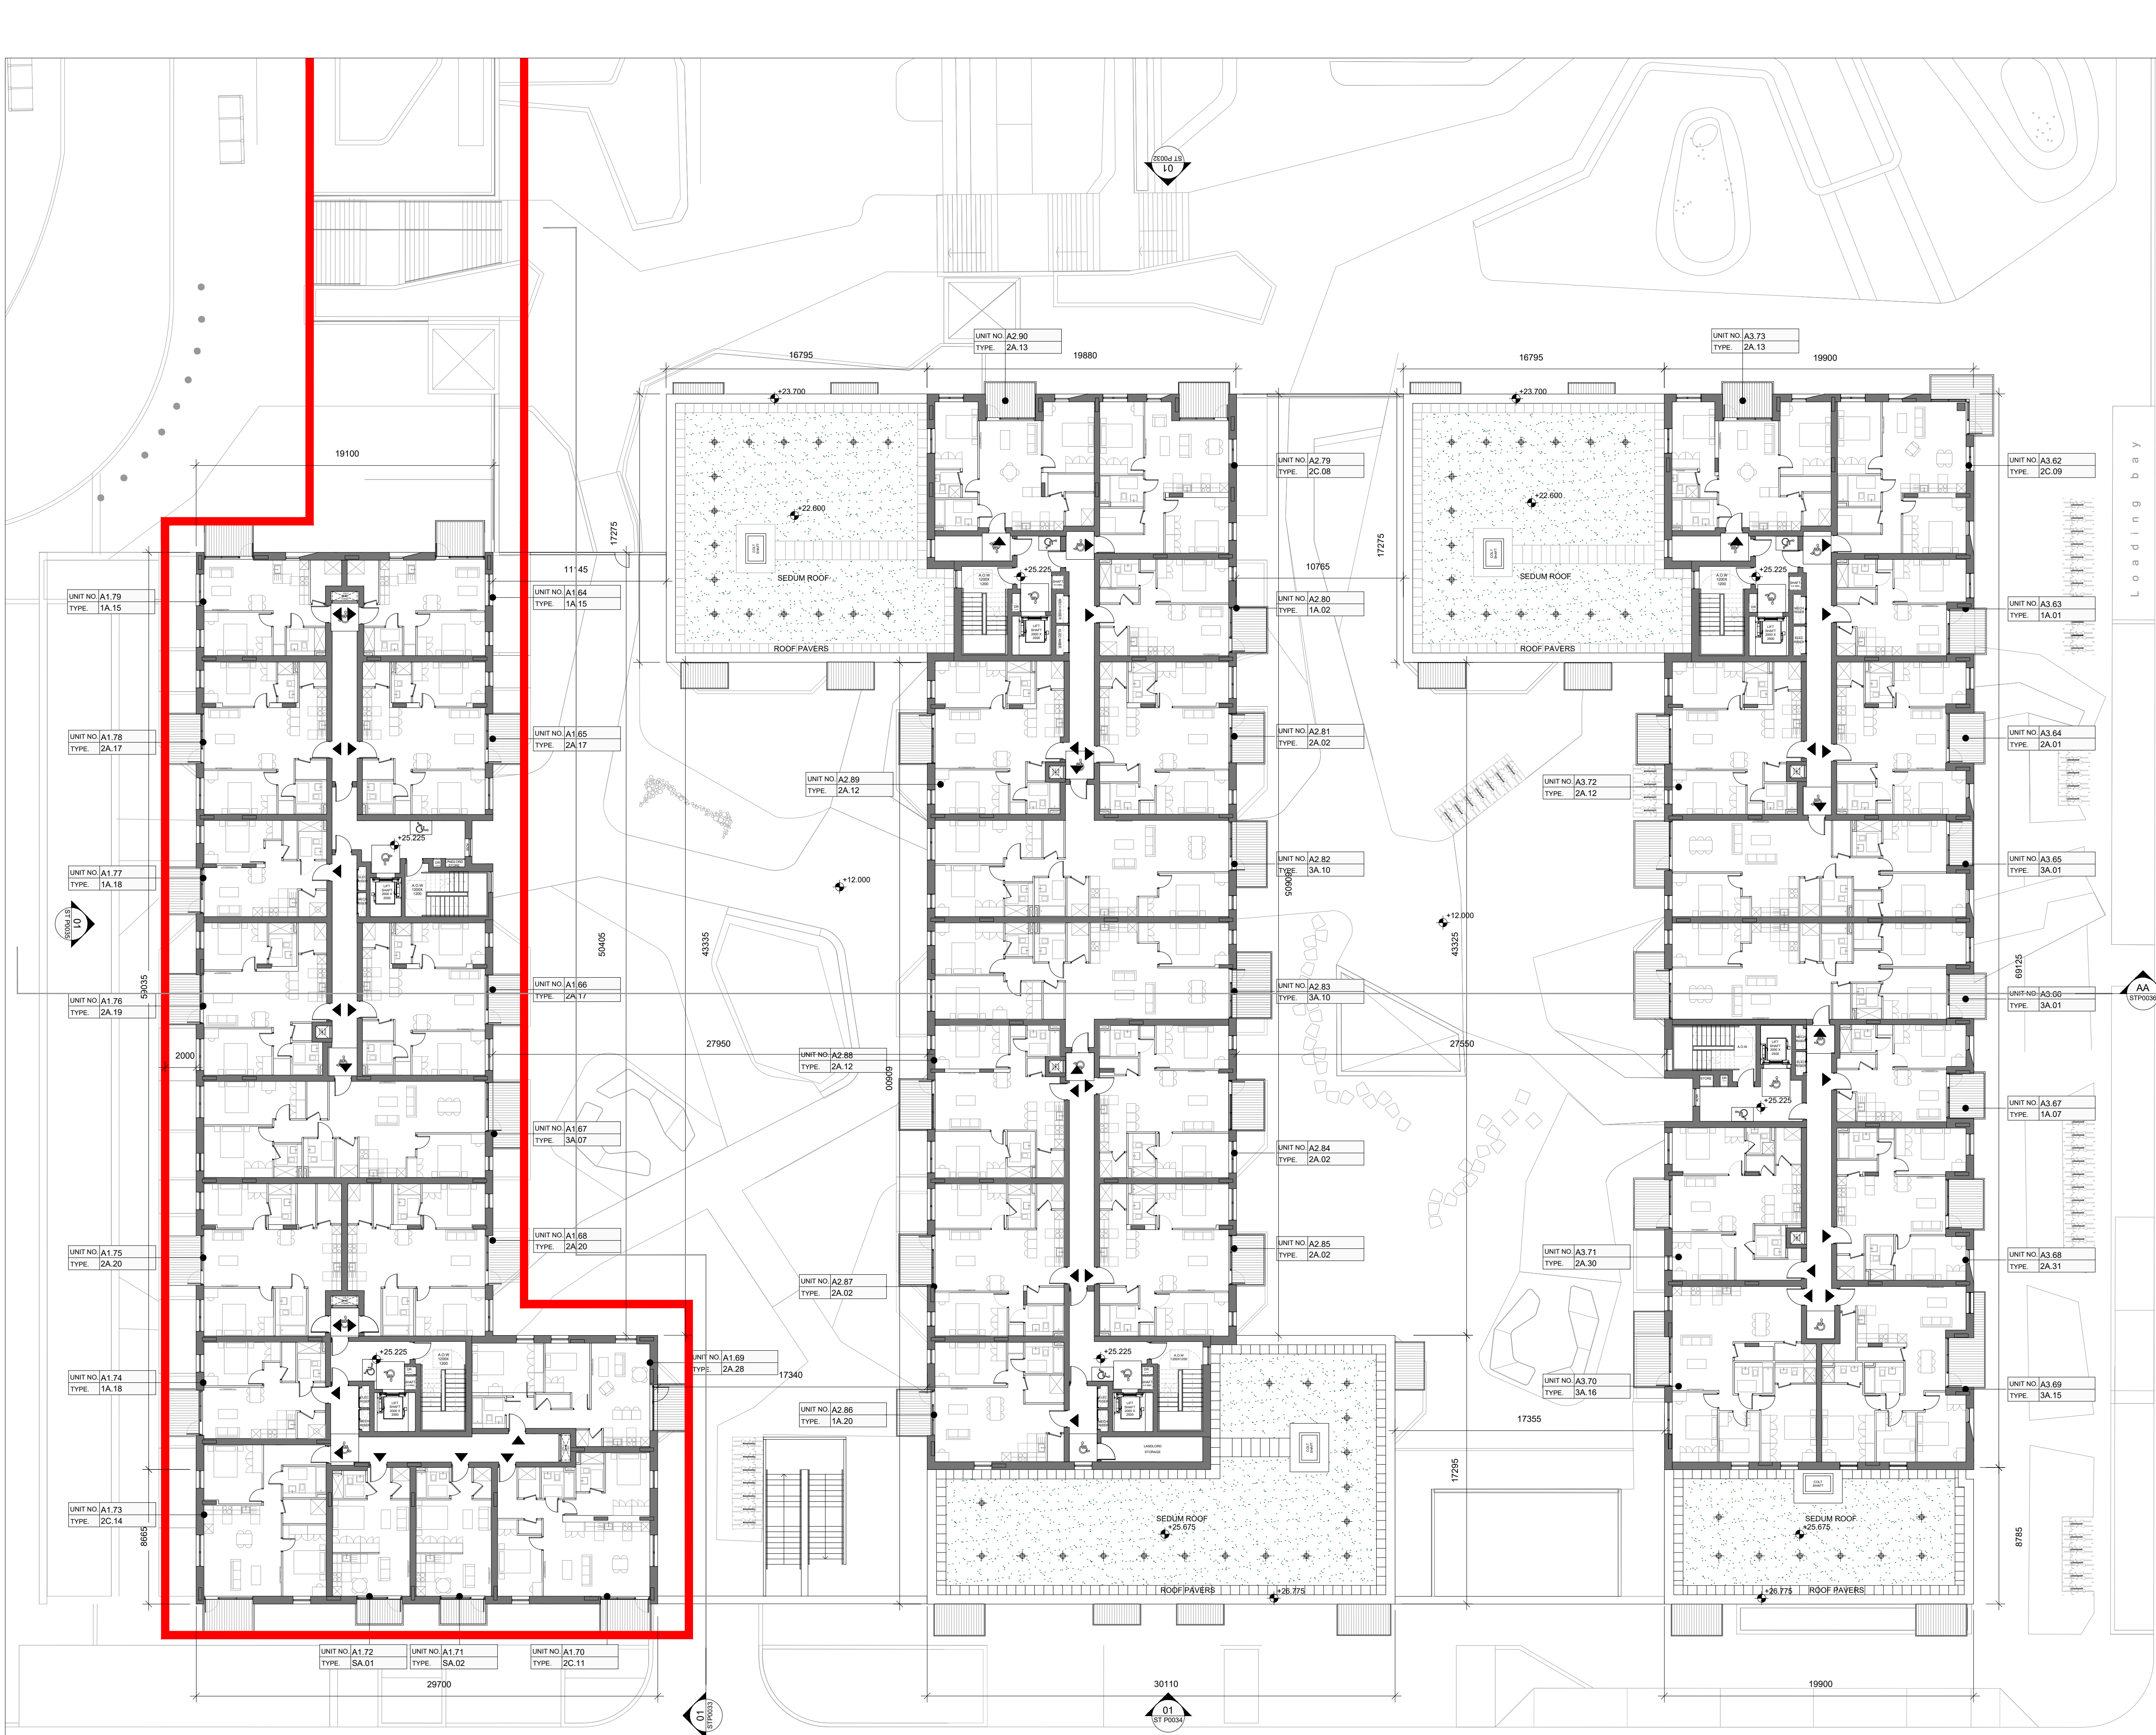

NOTE  
ALL DIMENSIONS TO BE CHECKED ON SITE  
NO DIMENSIONS TO BE SCALED FROM THIS DRAWING  
THIS DRAWING IS TO BE READ IN CONJUNCTION WITH  
RELEVANT CONSULTANTS DRAWINGS

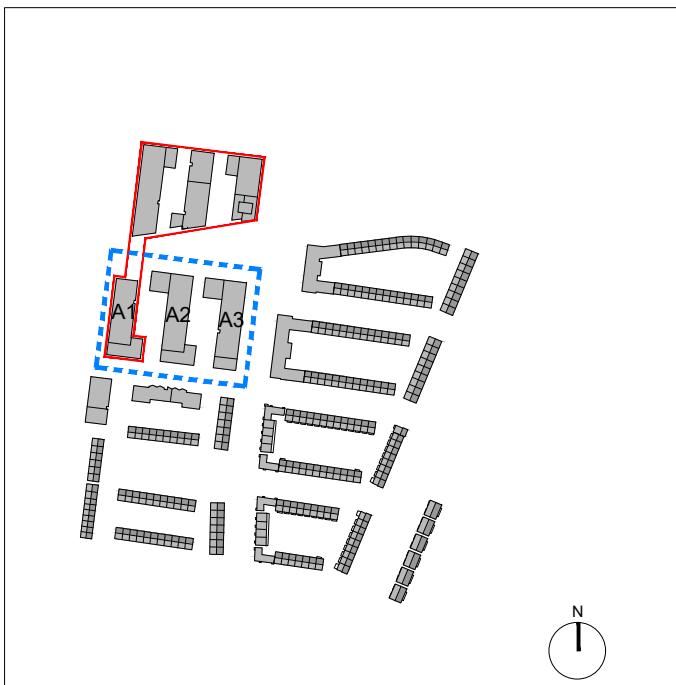

PLEASE REFER TO P1900 SERIES FOR UNIT TYPE DRAWINGS

|      |            |                     |      |     |
|------|------------|---------------------|------|-----|
| REV. | DATE       | DESCRIPTION         | CHKD | DRN |
| P01  | 15/03/2021 | ISSUED FOR PLANNING | EG   | MC  |
| P02  | 03/10/2022 | ISSUED FOR PLANNING | EG   | MC  |
| P03  | 28/05/2024 | ISSUED FOR PLANNING | EG   | MC  |

## PLANNING

### Henry J Lyons

Architecture + Interiors  
henryjlyons.com

CLIENT  
The Shoreline Partnership

PROJECT  
Project Shoreline  
Growth Area 1

JOB NUMBER: 950659  
DATE: March 2023  
SCALE: 1:200 @A1  
DRAWN: MC  
CHECKED: EG  
FILE NAME: ST P0028 Block A Permitted Fifth Floor Plan

DRAWING  
BLOCK A  
PERMITTED  
FIFTH FLOOR PLAN

BLOCK DRAWING NUMBER ZONE REVISION

STP0028 P03

© Henry J Lyons

Scale 1:200