



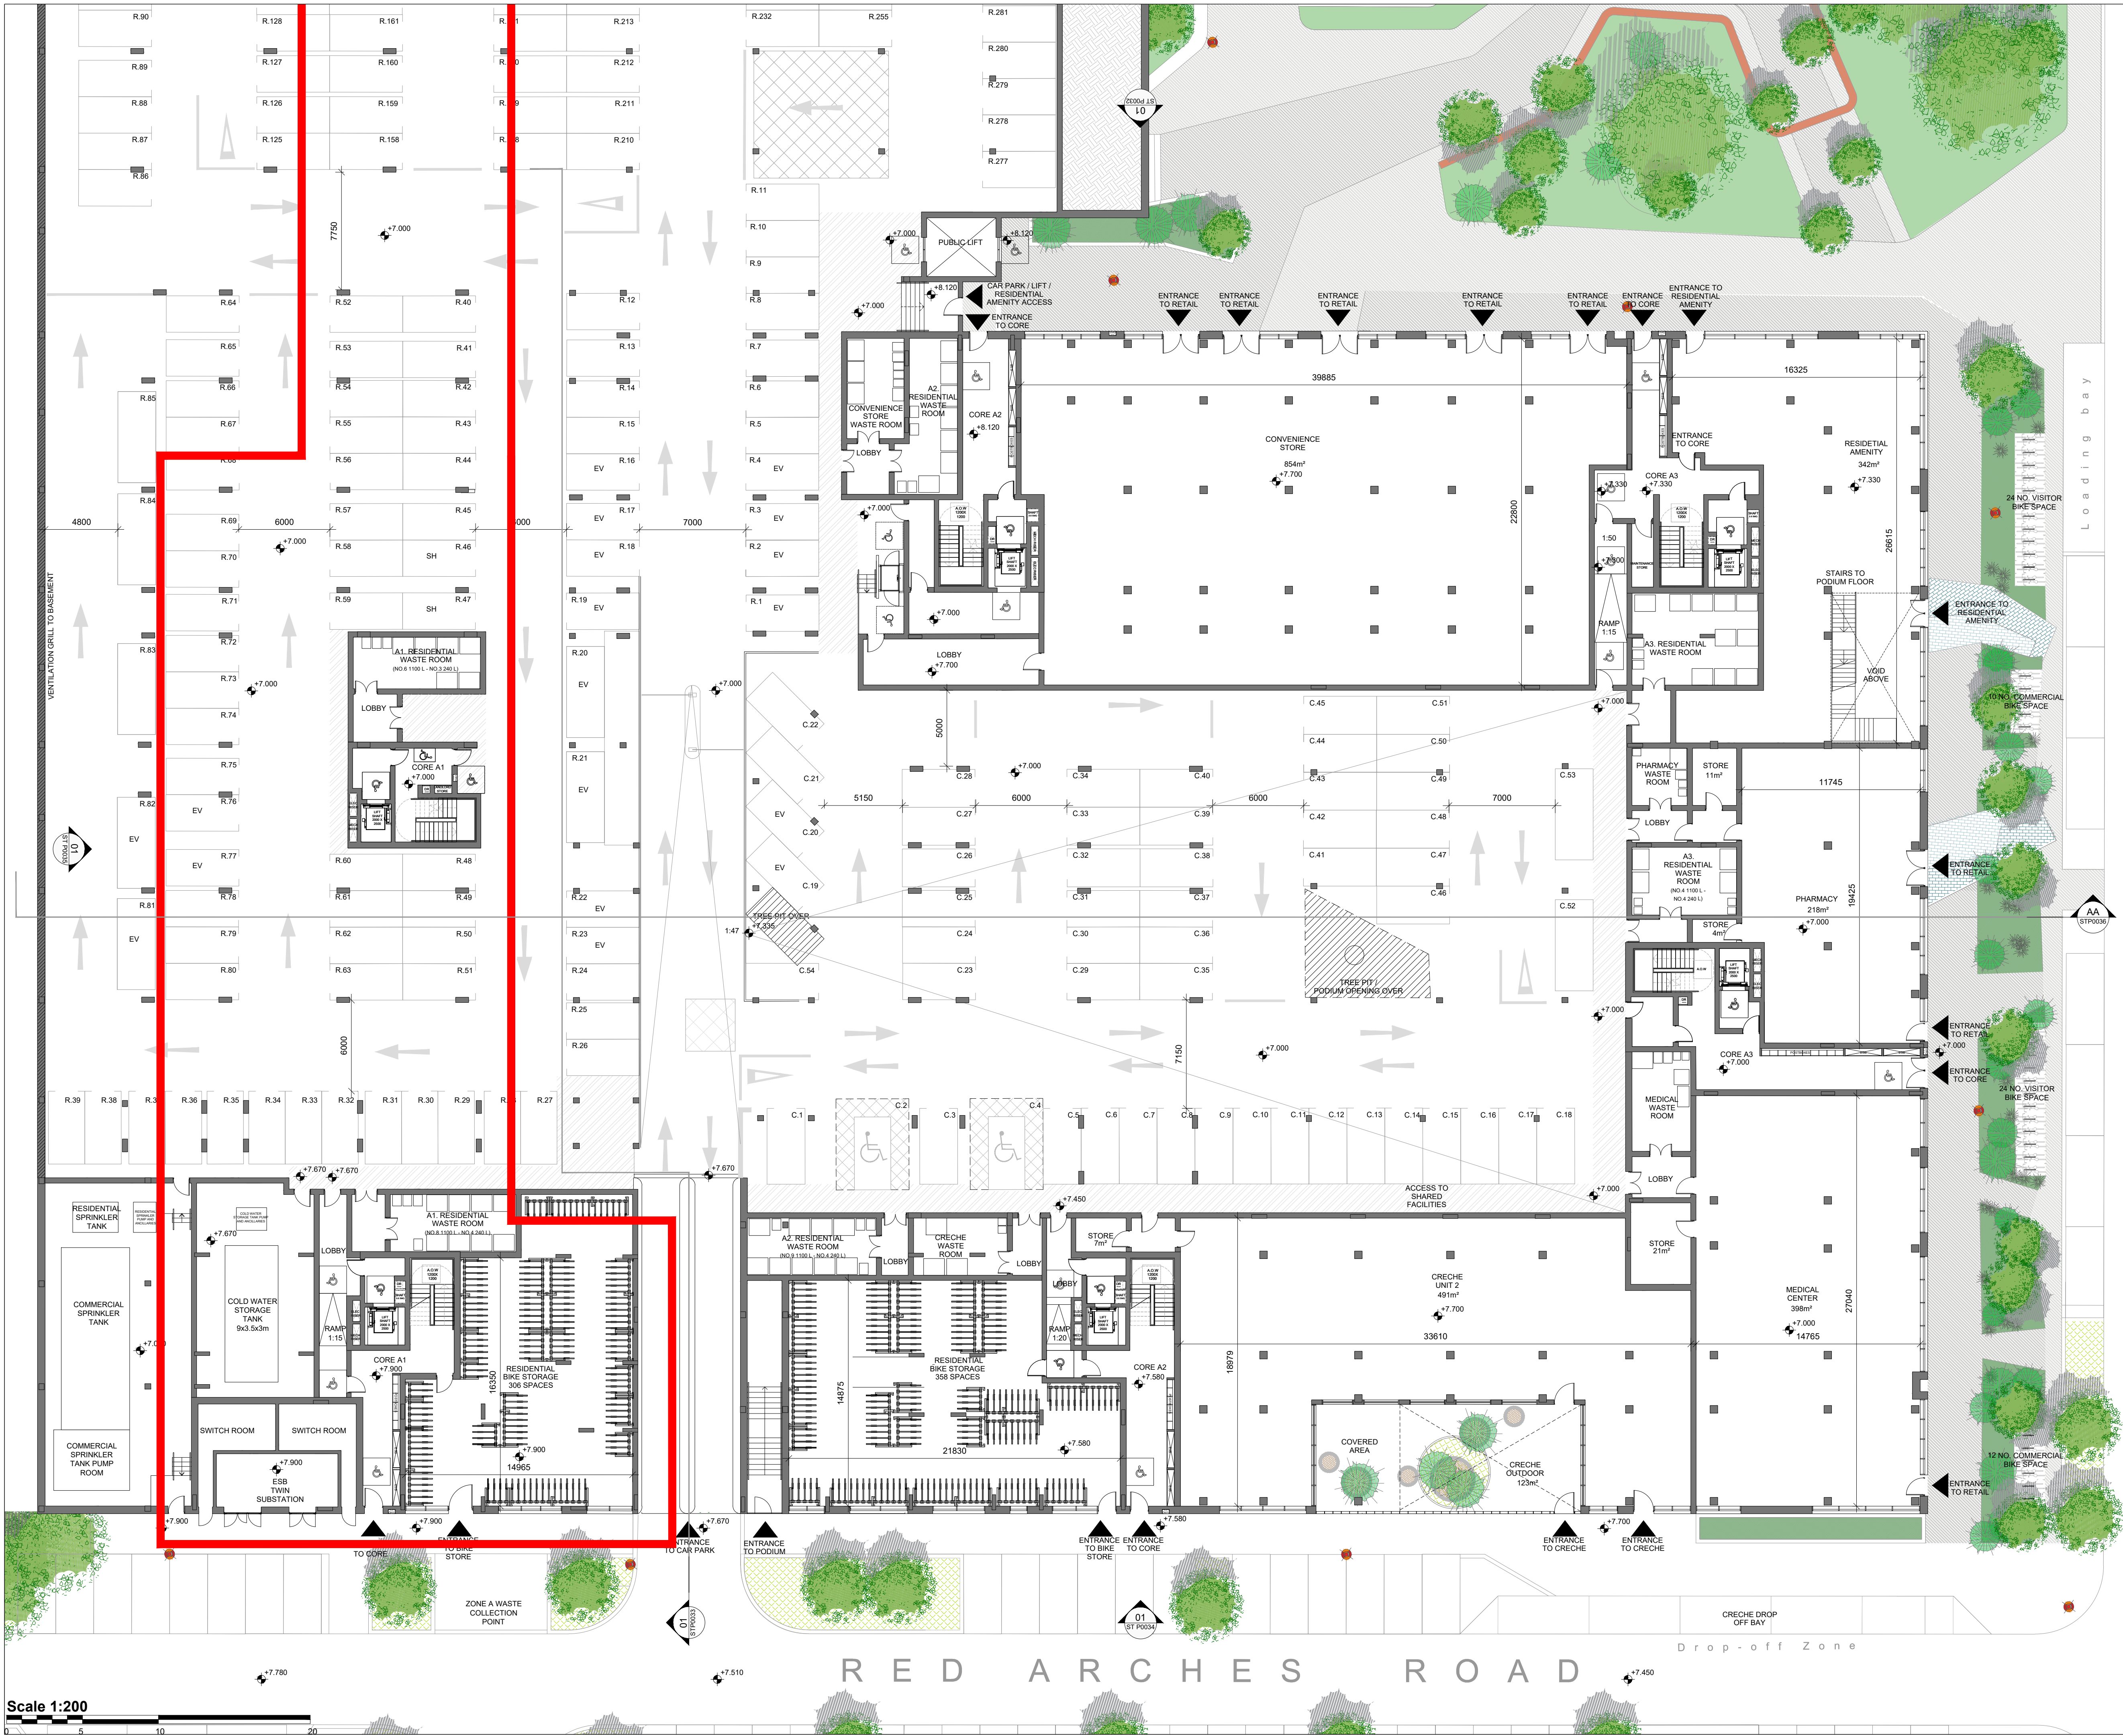

NOTE
ALL DIMENSIONS TO BE CHECKED ON SITE
NO DIMENSIONS TO BE SCALED FROM THIS DRAWING
THIS DRAWING IS TO BE READ IN CONJUNCTION WITH
RELEVANT CONSULTANTS DRAWINGS

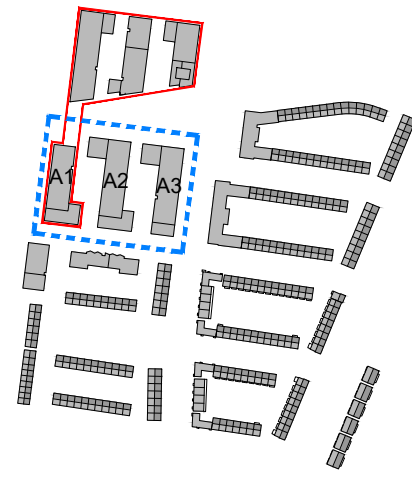

KEY PLAN

SITE BOUNDARY

REV	DATE	DESCRIPTION	CHKD	DRN
P03	03/03/2023	ISSUED FOR PLANNING	EG	MC
P02	03/03/2022	ISSUED FOR PLANNING	EG	MC
P01	28.05.2021	ISSUED FOR PLANNING	CP	MC

PLANNING

Henry J Lyons

Architecture + Interiors +353 1 888 3333 51-54 Pearse Street
henryjlyons.com info@henryjlyons.com Dublin D02 KA66

CLIENT
The Shoreline Partnership

PROJECT
**Project Shoreline
Growth Area 1**

JOB NUMBER: 950659
DATE: March 2023
SCALE: 1:200 @A1
DRAWN: MC
CHECKED: CP
FILE NAME: ST_P0023 Block A Permitted Ground Floor Plan

DRAWING
**BLOCK A
PERMITTED
GROUND FLOOR PLAN**

BLOCK	DRAWING NUMBER	ZONE	REVISION
-------	----------------	------	----------

ST_P0023 P03

© Henry J Lyons