

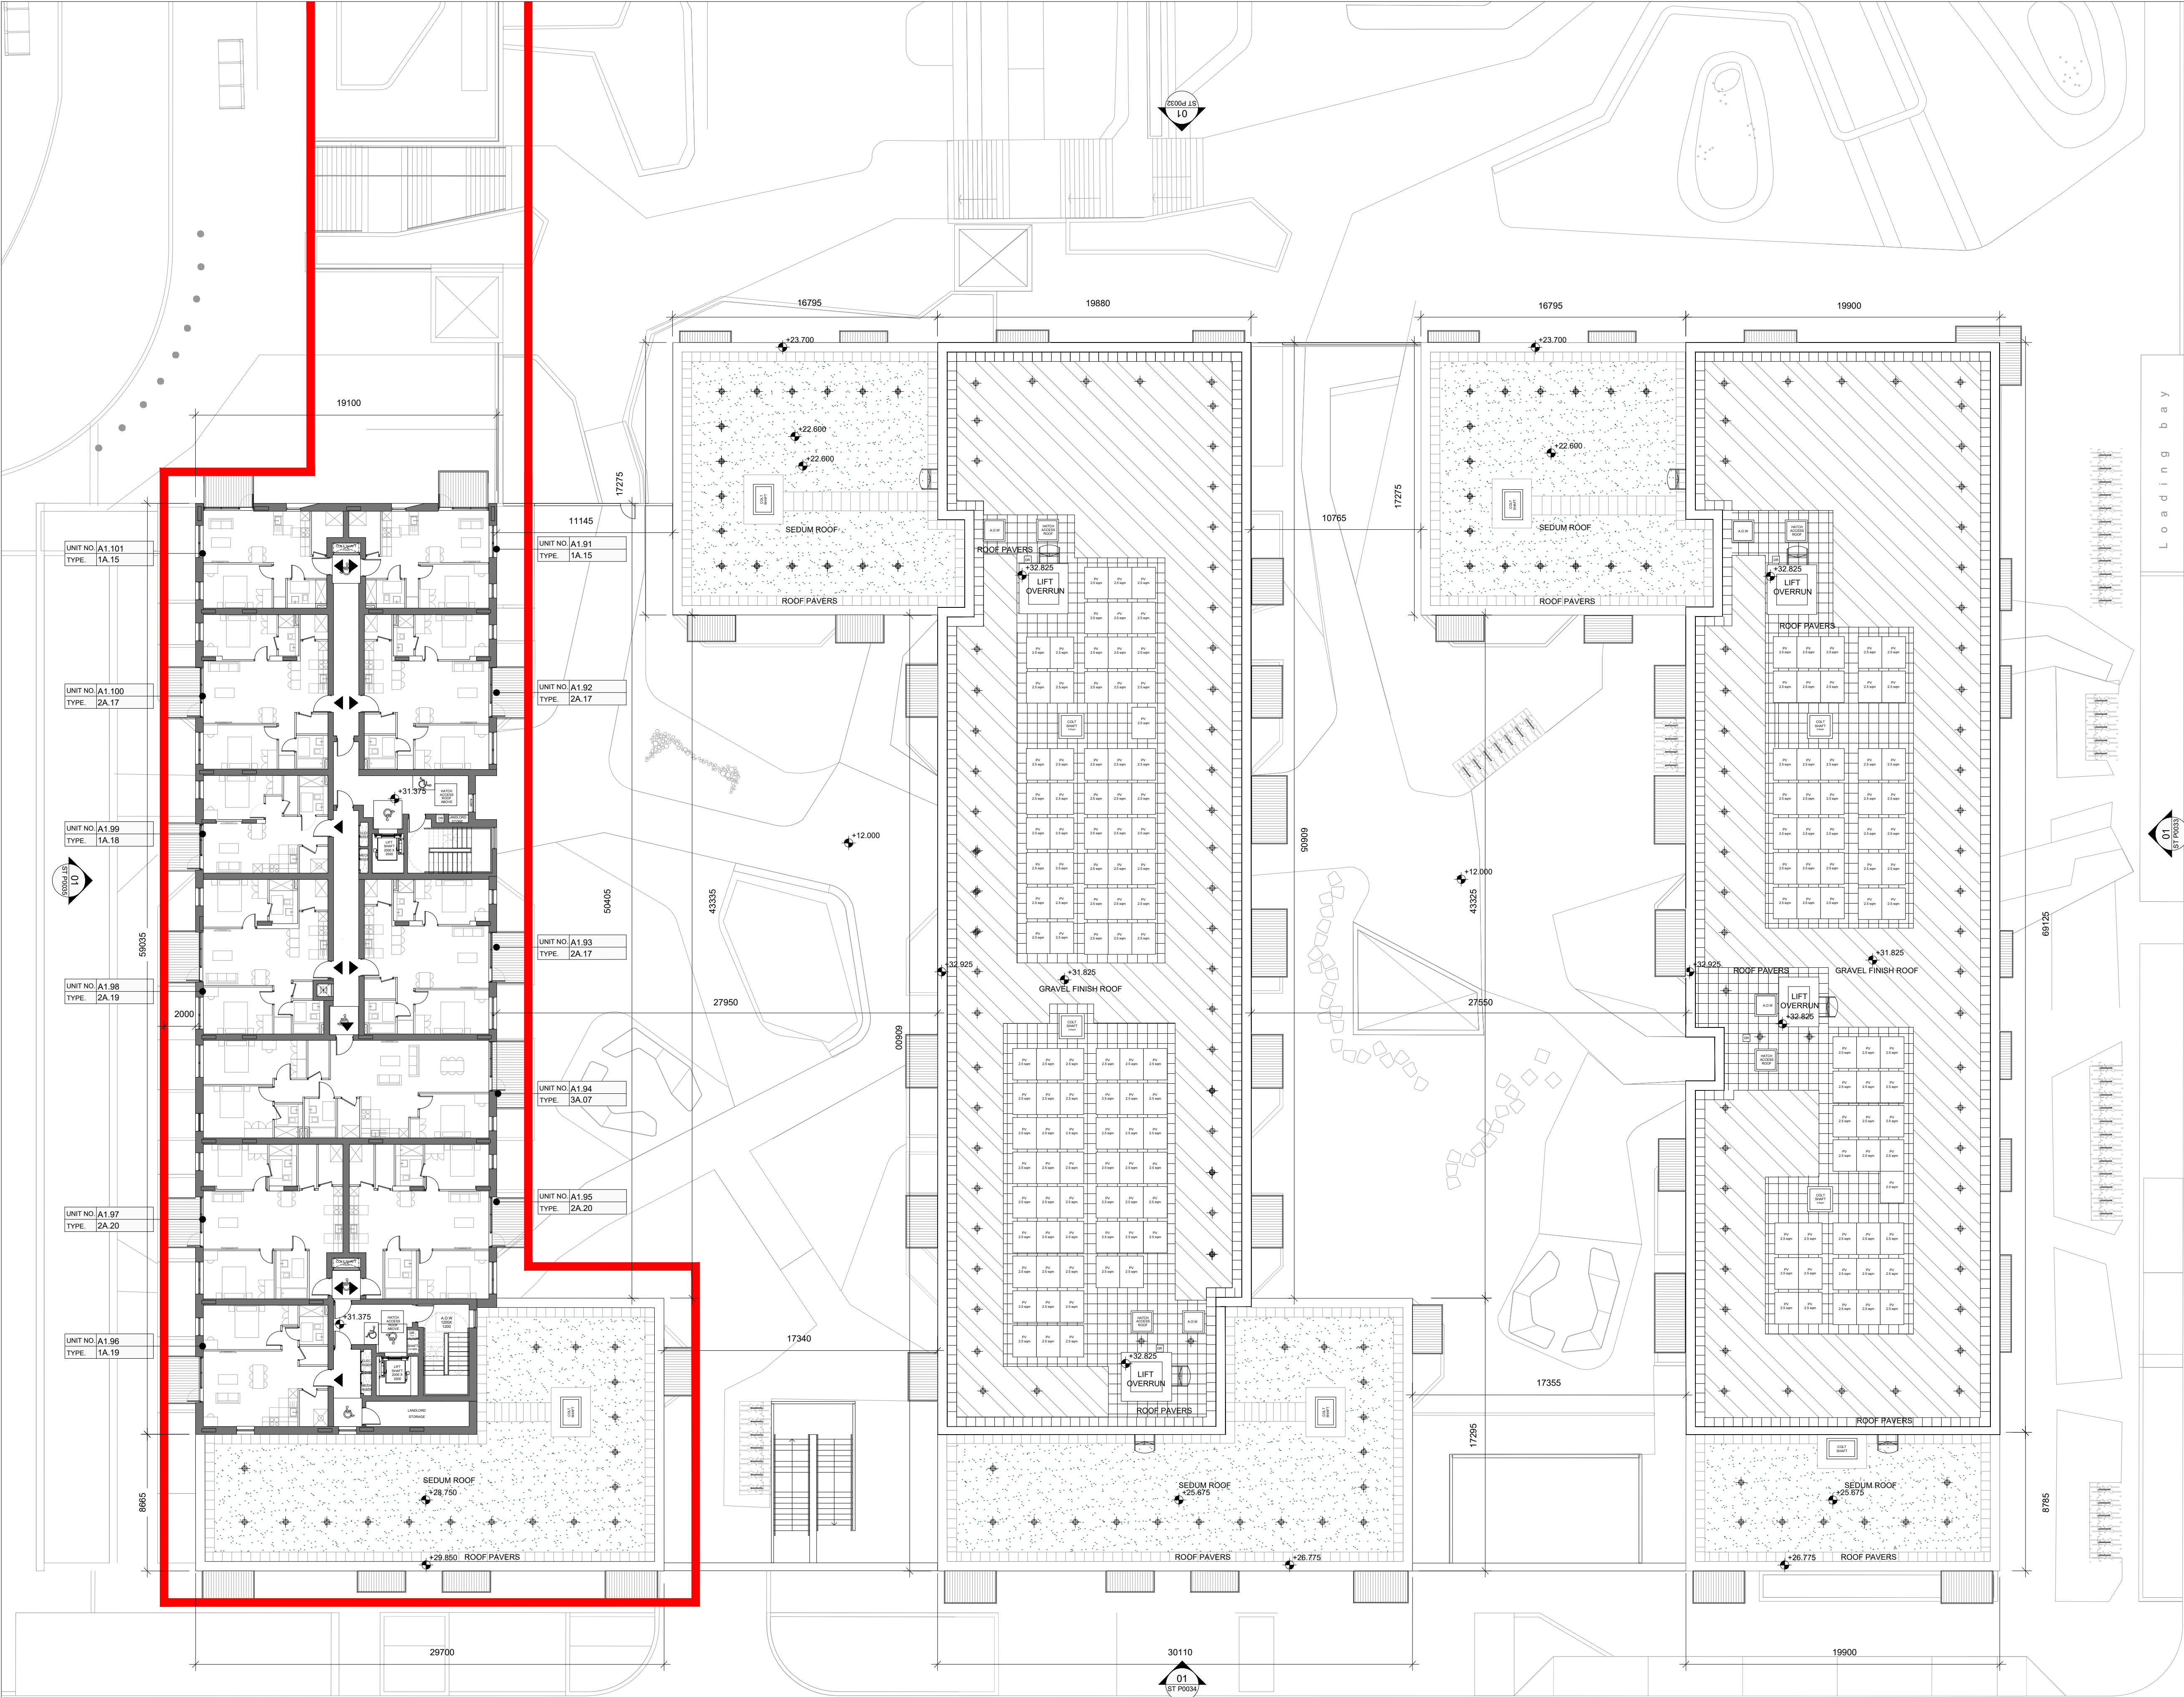


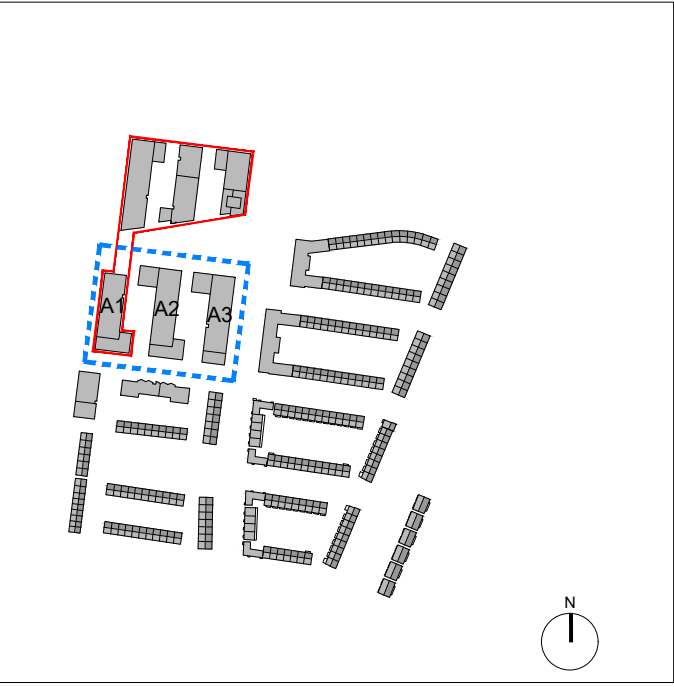

NOTE
ALL DIMENSIONS TO BE CHECKED ON SITE
NO DIMENSIONS IS TO BE SCALED FROM THIS DRAWING
THIS DRAWING IS TO BE READ IN CONJUNCTION WITH
RELEVANT CONSULTANTS DRAWINGS

 

KEY PLAN

SITE BOUNDARY

PLEASE REFER TO P1900 SERIES FOR UNIT TYPE DRAWINGS

P03	03/03/2023	ISSUED FOR PLANNING	EG	MC
P02	13/10/2022	ISSUED FOR PLANNING	EG	MC
P01	26/05/2021	ISSUED FOR PLANNING	CP	MC
REV	DATE	DESCRIPTION	CHKD	DRN

PLANNING

Henry J Lyons

Architecture + Interiors +353 1 888 3333 51-54 Pearse Street
henryjlyons.com info@henryjlyons.com Dublin D02 KA66

CLIENT
The Shoreline Partnership

PROJECT

**Project Shoreline
Growth Area 1**

JOB NUMBER: 950659
DATE: March 2023
SCALE: 1:200 @A1
DRAWN: SM
CHECKED: CP
FILE NAME: ST P0030 Block A Permitted Seventh Floor Plan

DRAWING
**BLOCK A
PERMITTED
SEVENTH FLOOR PLAN**

BLOCK DRAWING NUMBER ZONE REVISION

STP0030

P03

© Henry J Lyons