



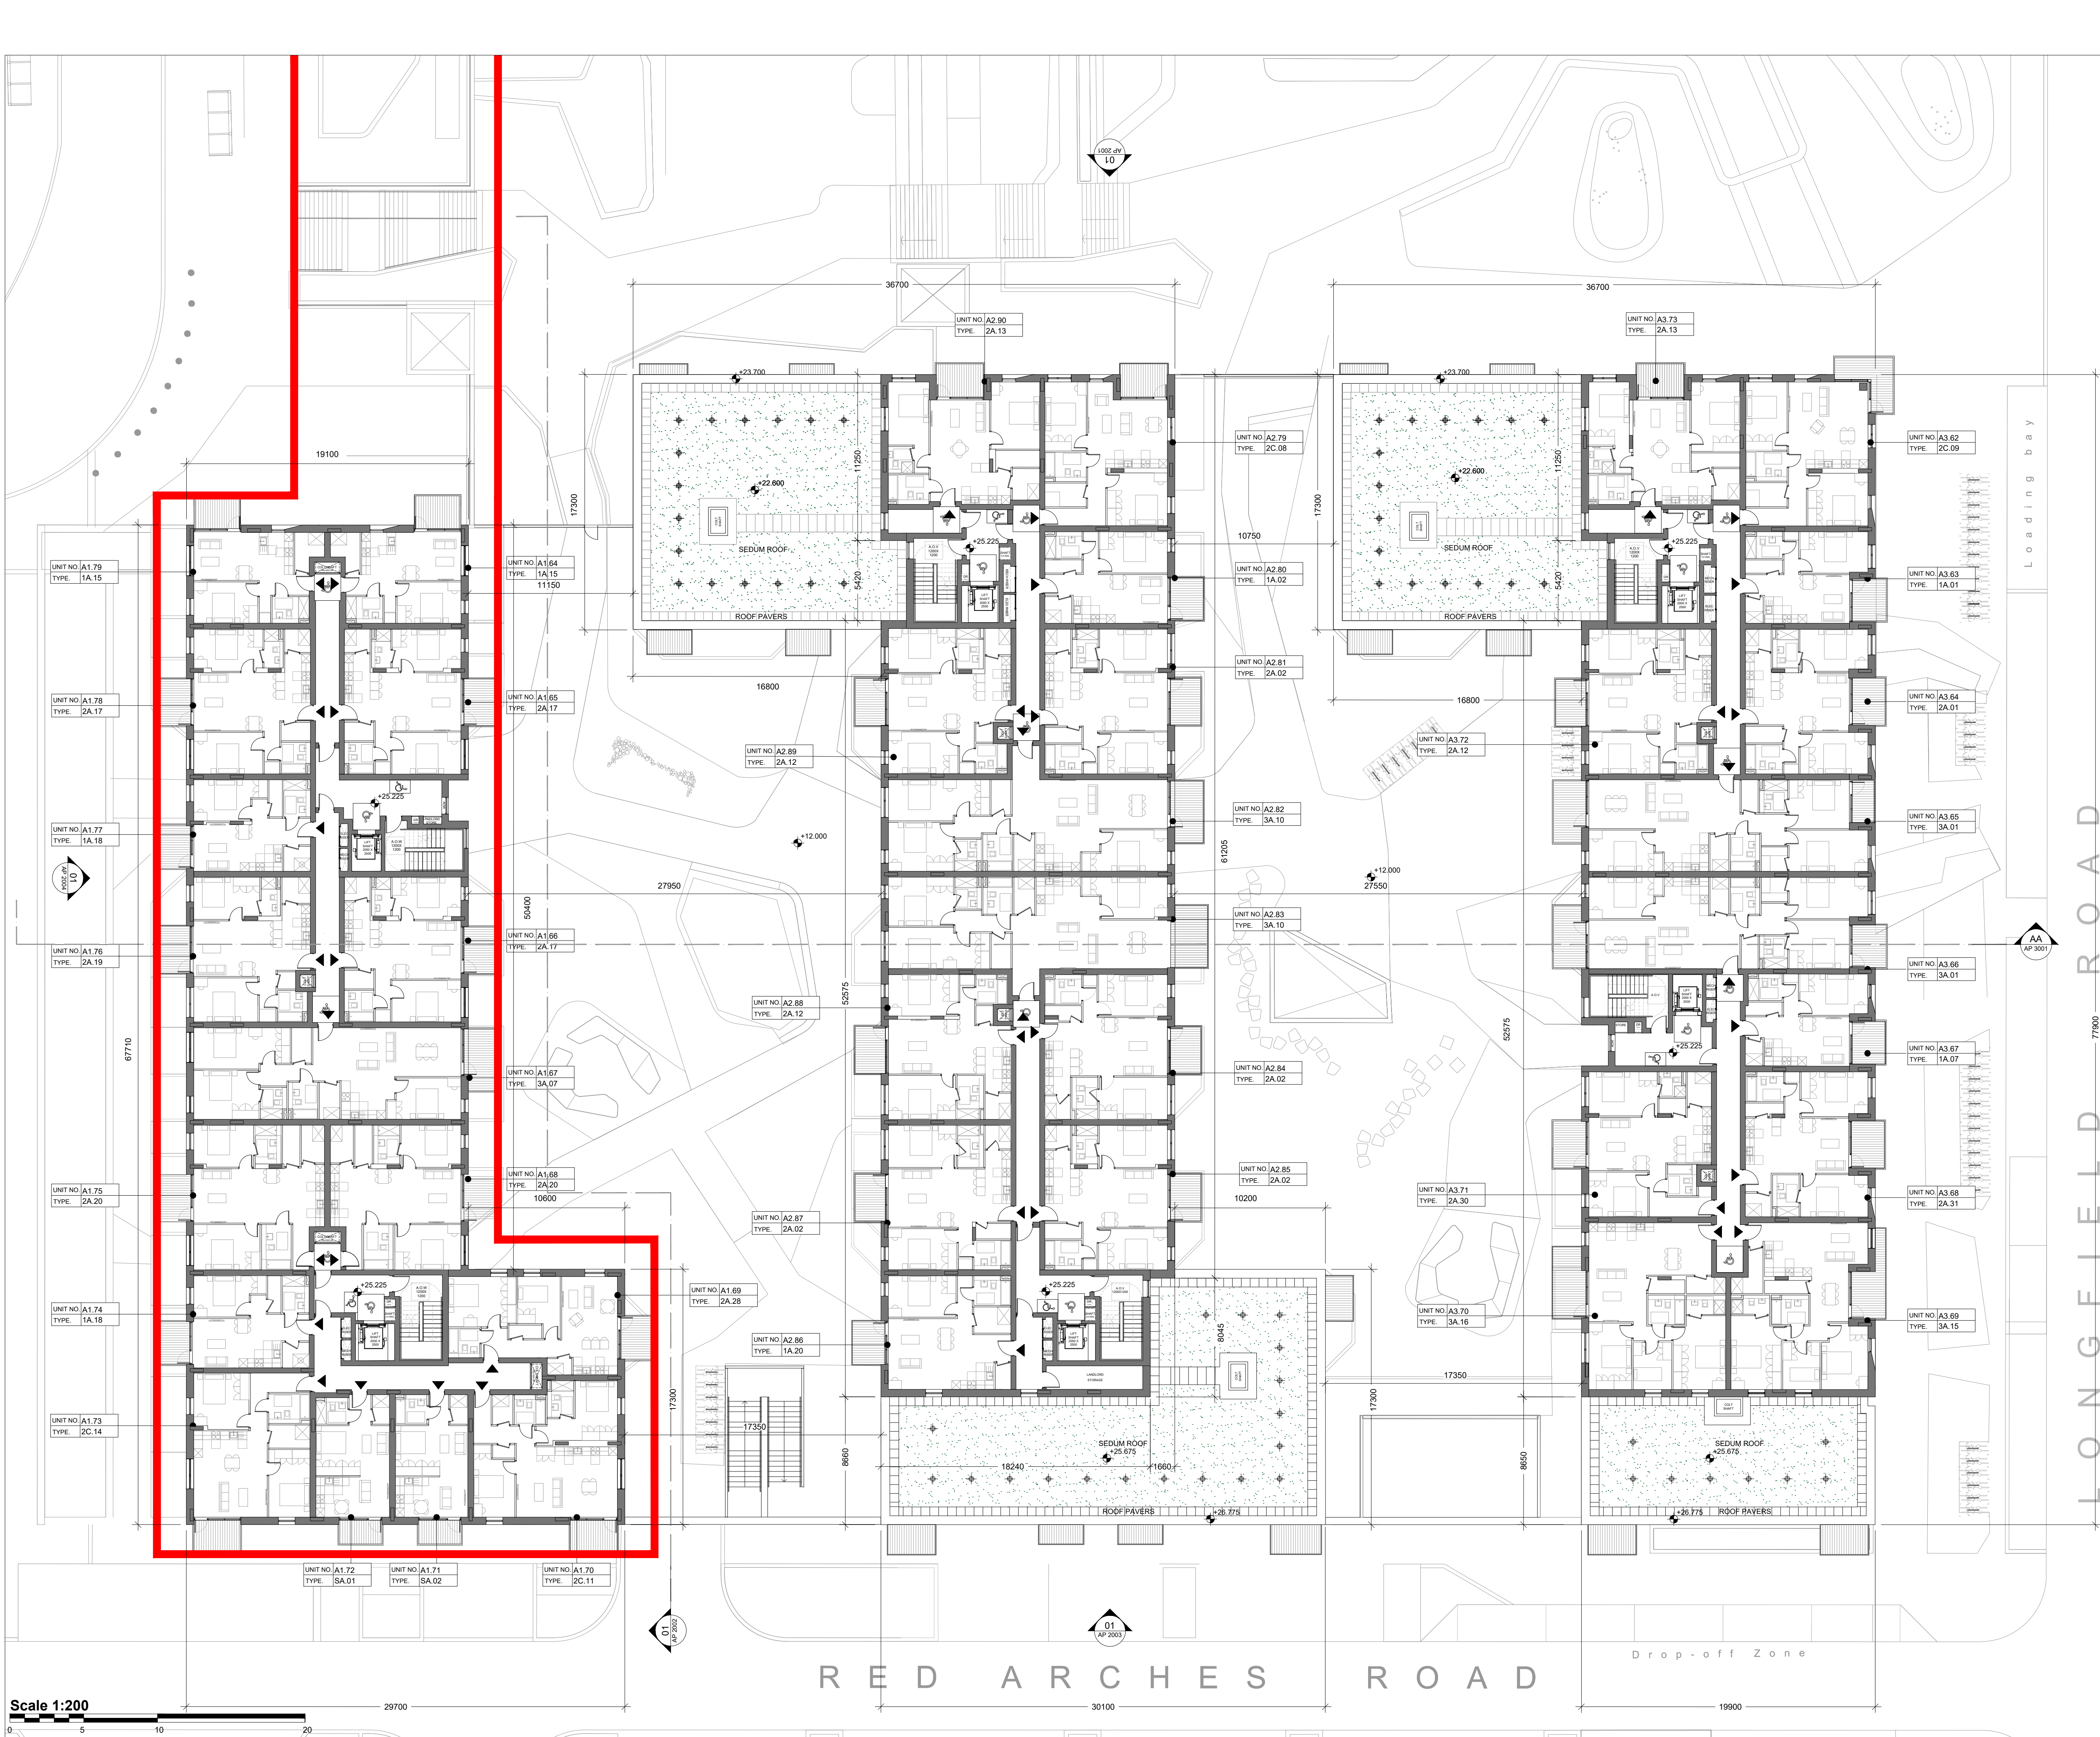

NOTE
ALL DIMENSIONS TO BE CHECKED ON SITE
NO DIMENSIONS TO BE SCALED FROM THIS DRAWING
THIS DRAWING IS TO BE READ IN CONJUNCTION WITH
RELEVANT CONSULTANTS DRAWINGS

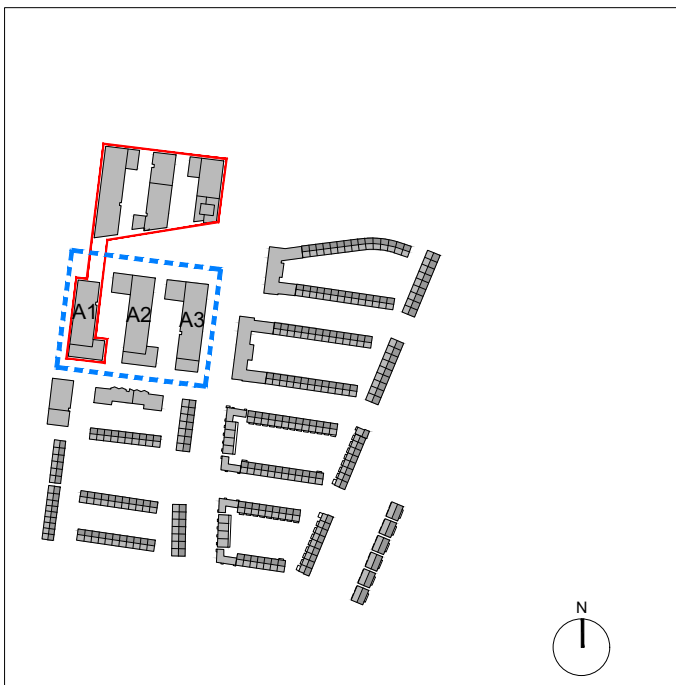

KEY PLAN

PLEASE REFER TO P1900 SERIES FOR UNIT TYPE DRAWINGS

REV.	DATE	DESCRIPTION	EG	MC
P03	03/03/2023	ISSUED FOR PLANNING	EG	MC
P02	03.10.2022	ISSUED FOR PLANNING	EG	MC
P01	28.05.2021	ISSUED FOR PLANNING	CP	MC
REV.	DATE	DESCRIPTION	CHKD	DRN

PLANNING

Henry J Lyons

Architecture + Interiors
henryjlyons.com

+353 1 888 3333
info@henryjlyons.com

51-54 Pearse Street
Dublin D02 KA66

CLIENT
The Shoreline Partnership

PROJECT

**Project Shoreline
Growth Area 1**

JOB NUMBER: 950659
DATE: March 2023
SCALE: 1:200 @A1
DRAWN: MC
CHECKED: CP
FILE NAME: A P1015 Block A Proposed Fifth Floor Plan

DRAWING
**BLOCK A
PROPOSED FIFTH FLOOR PLAN**

BLOCK DRAWING NUMBER ZONE REVISION

A P1015 P03

© Henry J Lyons