



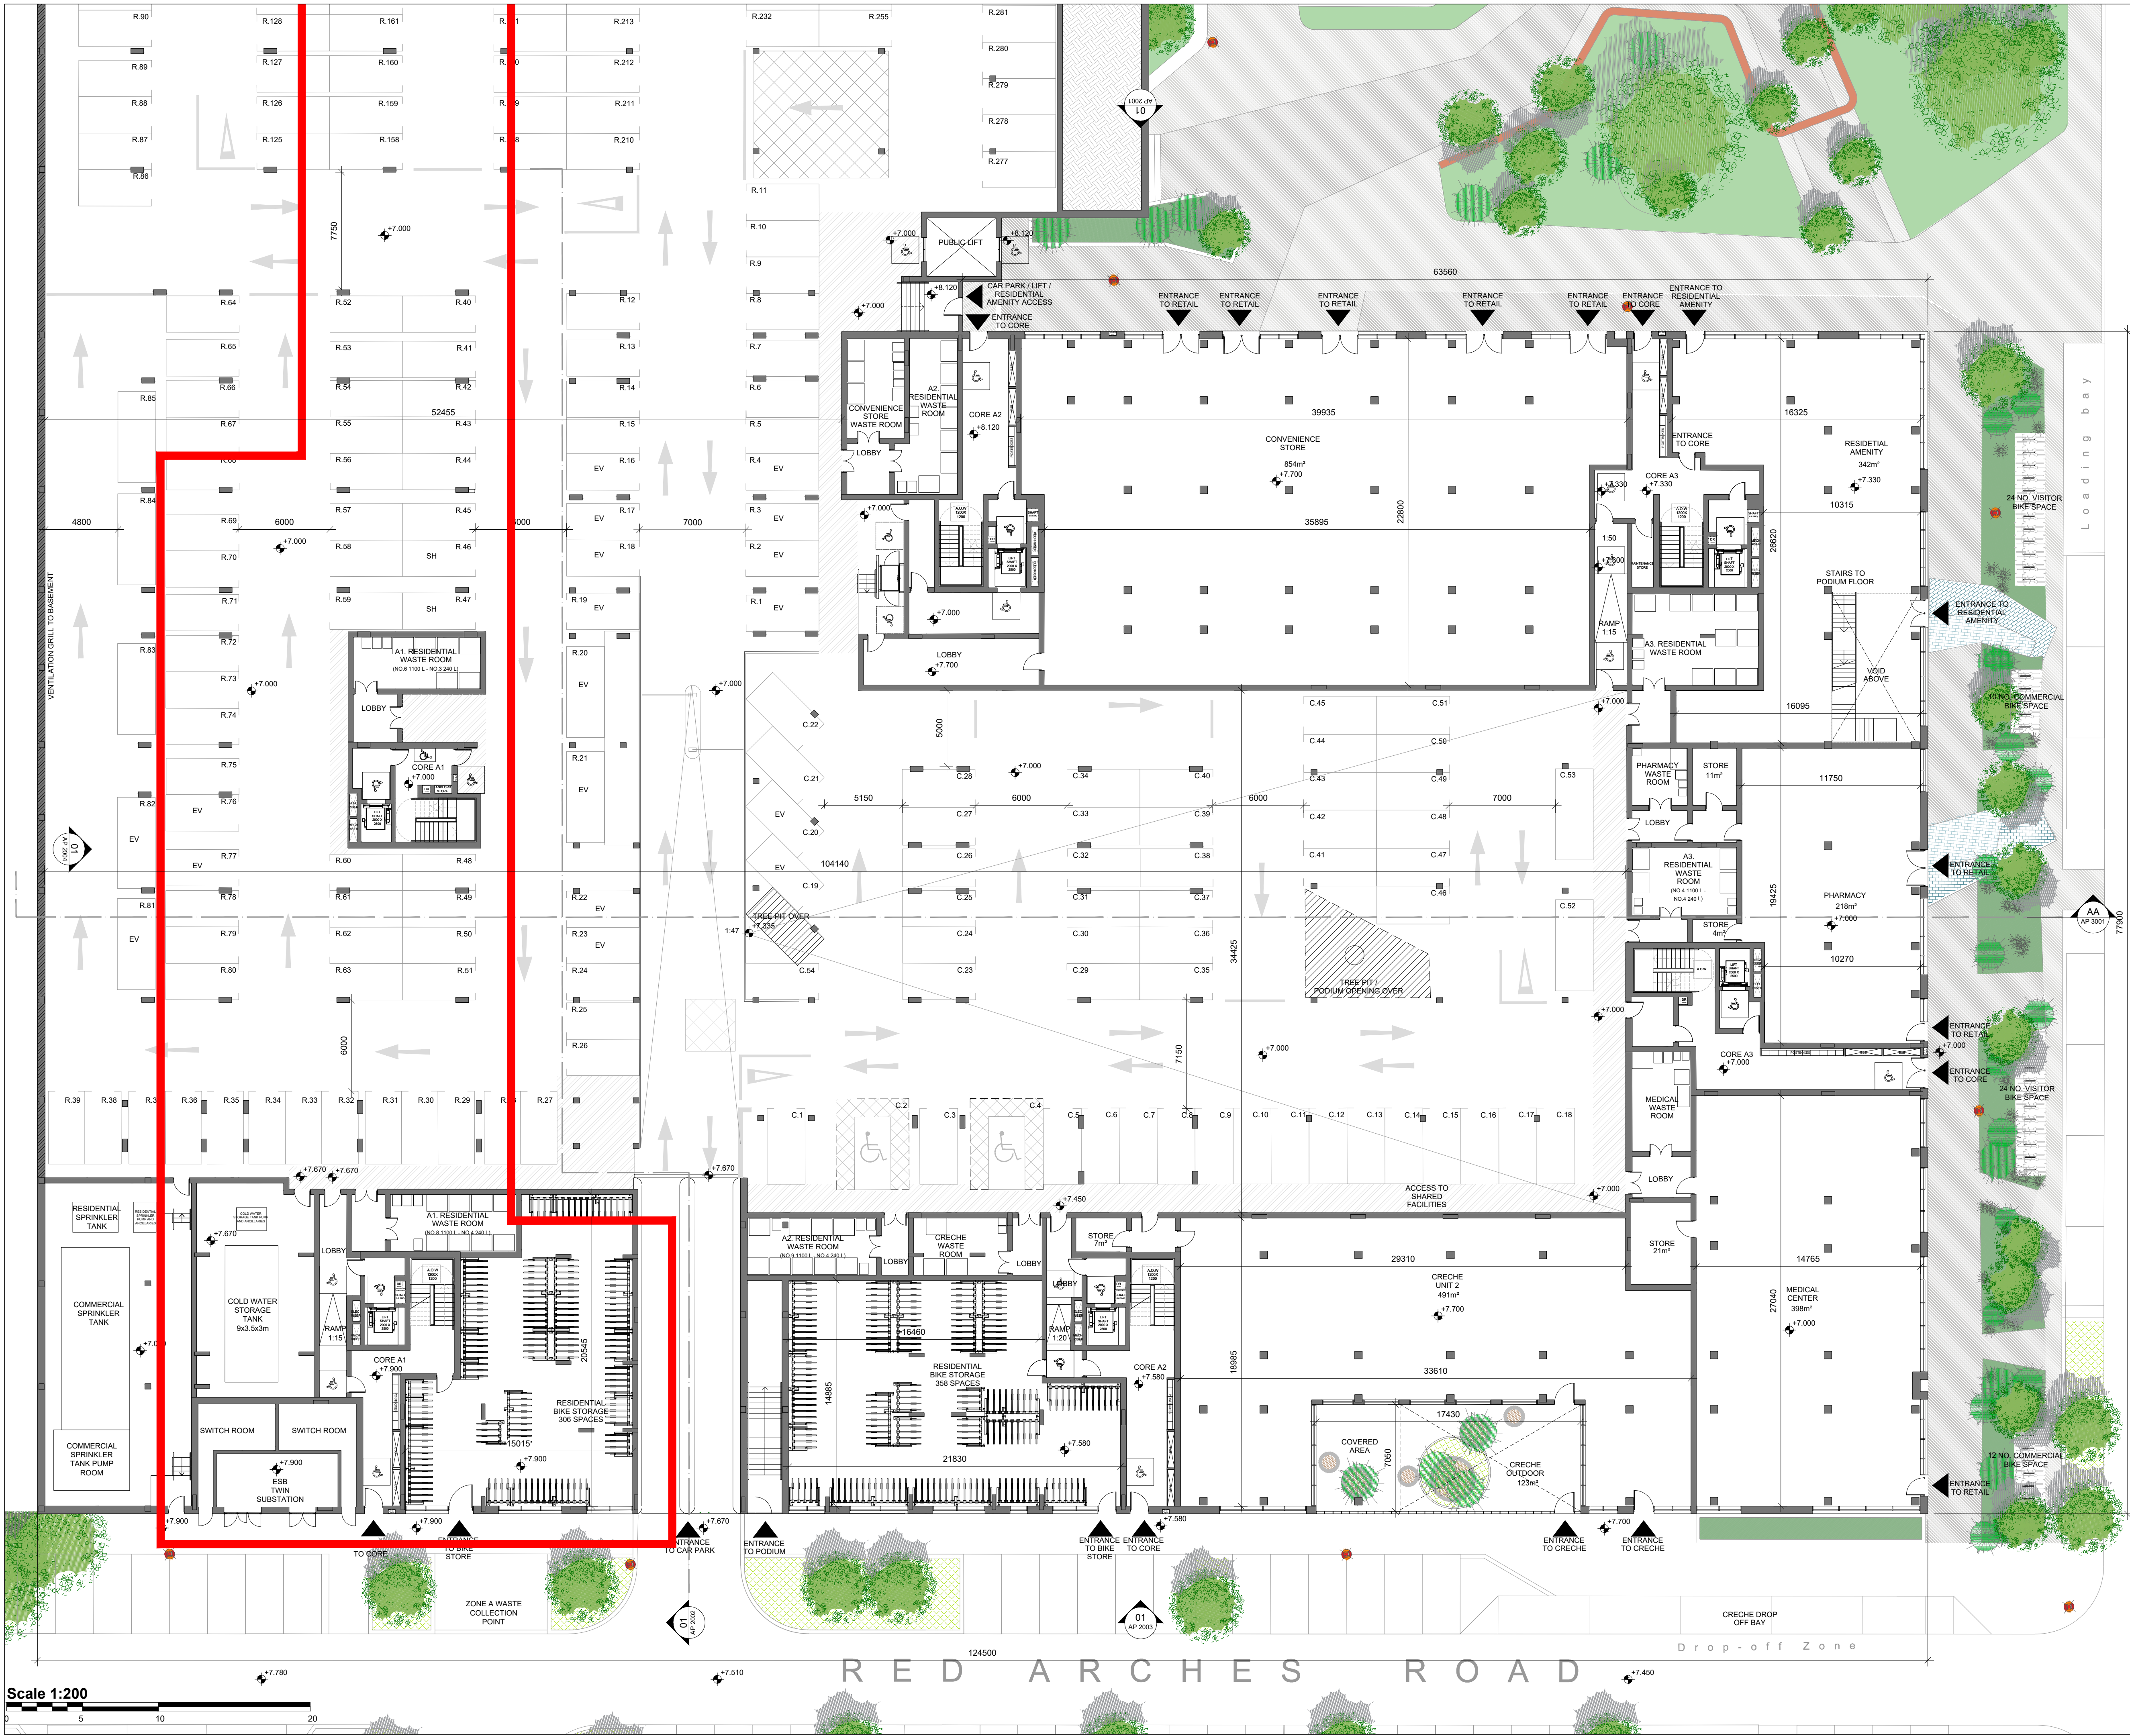

NOTE  
ALL DIMENSIONS TO BE CHECKED ON SITE  
NO DIMENSIONS TO BE SCALED FROM THIS DRAWING  
THIS DRAWING IS TO BE READ IN CONJUNCTION WITH  
RELEVANT CONSULTANTS DRAWINGS

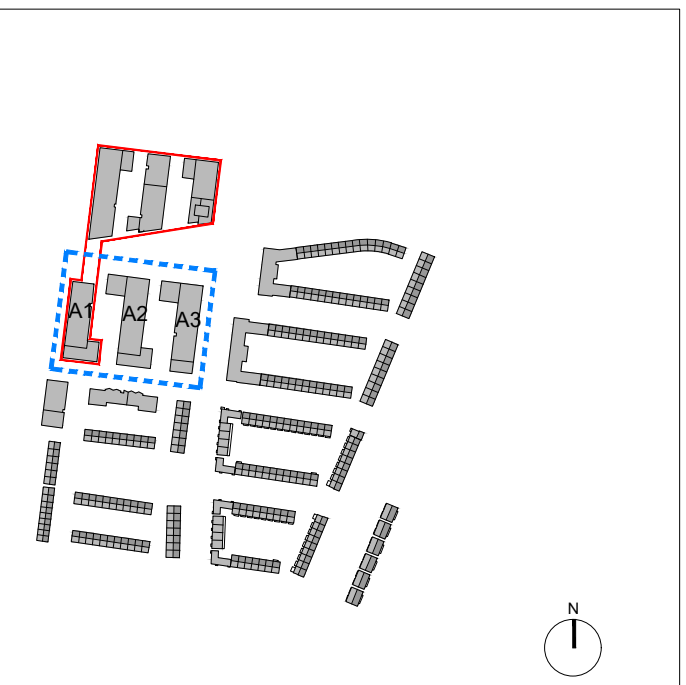

SITE BOUNDARY

|     |            |                     |      |     |
|-----|------------|---------------------|------|-----|
| REV | DATE       | DESCRIPTION         | CHKD | DRN |
| P03 | 03/03/2023 | ISSUED FOR PLANNING | EG   | MC  |
| P02 | 03/03/2022 | ISSUED FOR PLANNING | EG   | MC  |
| P01 | 20/03/2021 | ISSUED FOR PLANNING | CP   | MC  |

## PLANNING

**Henry J Lyons**

Architecture + Interiors +353 1 888 3333 51-54 Pearse Street  
henryjlyons.com info@henryjlyons.com Dublin D02 KA66

CLIENT  
**The Shoreline Partnership**

PROJECT  
**Project Shoreline  
Growth Area 1**

JOB NUMBER: 950659  
DATE: March 2023  
SCALE: 1:200 @A1  
DRAWN: MC  
CHECKED: CP  
FILE NAME: A P1010 Block A Proposed Ground Floor Plan

DRAWING  
**BLOCK A  
PROPOSED GROUND FLOOR PLAN**

|       |                |      |          |
|-------|----------------|------|----------|
| BLOCK | DRAWING NUMBER | ZONE | REVISION |
|-------|----------------|------|----------|

**A P1010 P03**  
© Henry J Lyons