
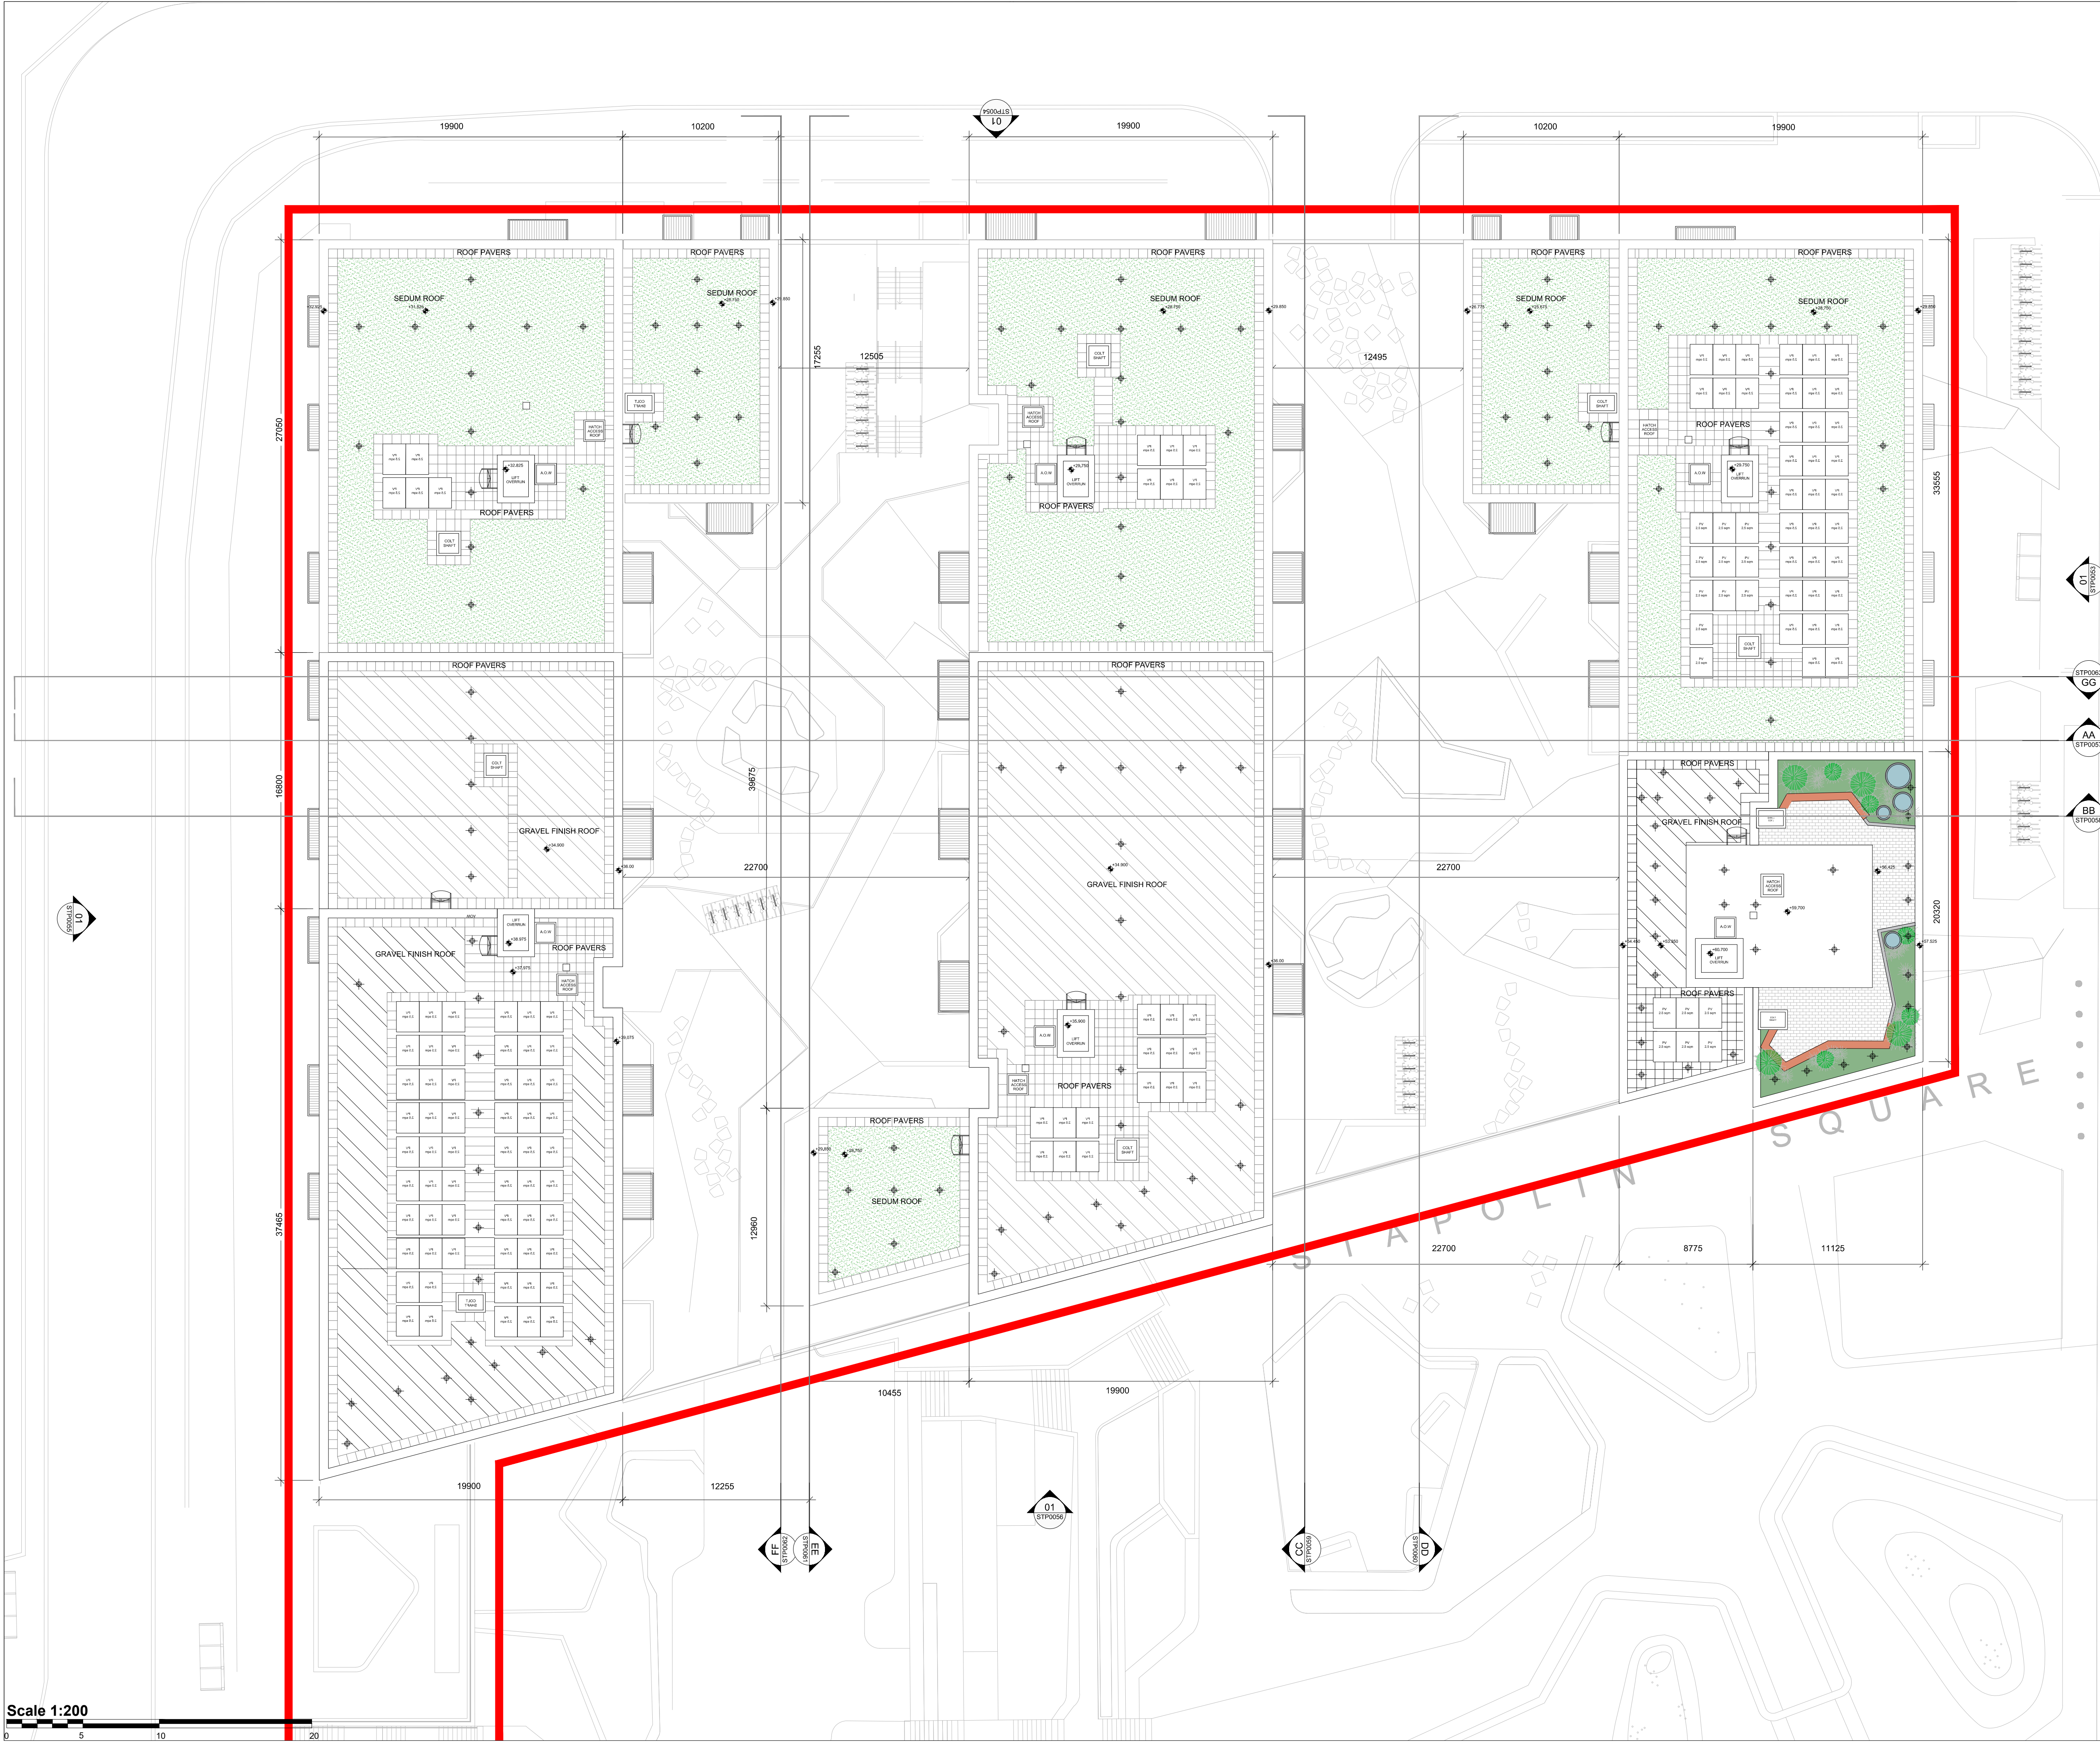


NOTE
ALL DIMENSIONS TO BE CHECKED ON SITE
NO DIMENSIONS IS TO BE SCALED FROM THIS DRAWING
THIS DRAWING IS TO BE READ IN CONJUNCTION WITH
RELEVANT CONSULTANTS DRAWINGS

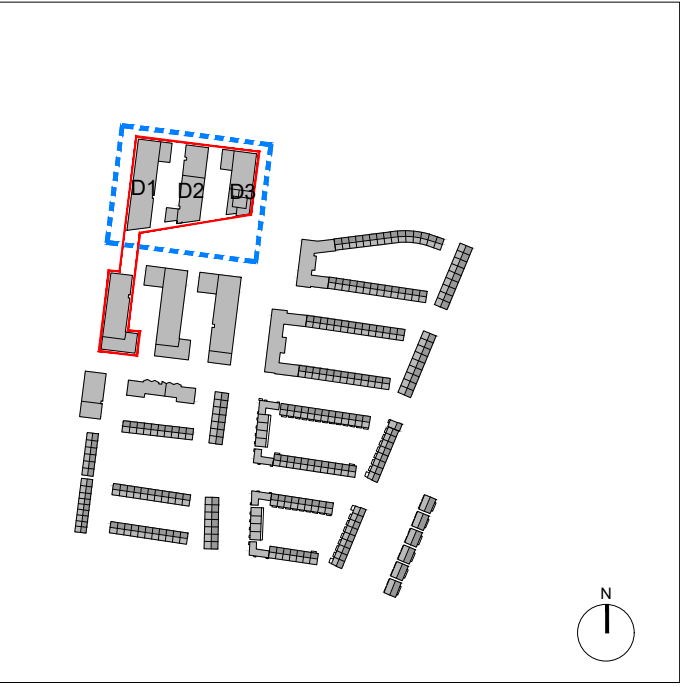

KEY PLAN

SITE BOUNDARY

ROOF LEGEND

- ANCHOR
- EXTERNAL FIXED ACCESS LADDER

P03	03/03/2023	ISSUED FOR PLANNING	EG	MC
P02	03/10/2022	ISSUED FOR PLANNING	EG	MC
P01	26.05.2021	ISSUED FOR PLANNING	OP	MC
REV	DATE	DESCRIPTION	CHKD	DRN

PLANNING

Henry J Lyons

Architecture + Interiors +353 1 888 3333 51-54 Pearse Street
henryjlyons.com info@henryjlyons.com Dublin D02 KA66

CLIENT
The Shoreline Partnership
PROJECT

Project Shoreline
Growth Area 1

JOB NUMBER:	950659
DATE:	March 2023
SCALE:	1:200 @A1
DRAWN:	MC
CHECKED:	CP
FILE NAME:	ST P0052 Block D Permitted Roof Plan

DRAWING
Block D
Permitted
Roof Plan

BLOCK	DRAWING NUMBER	ZONE	REVISION
-------	----------------	------	----------

STP0052 P03

© Henry J Lyons