



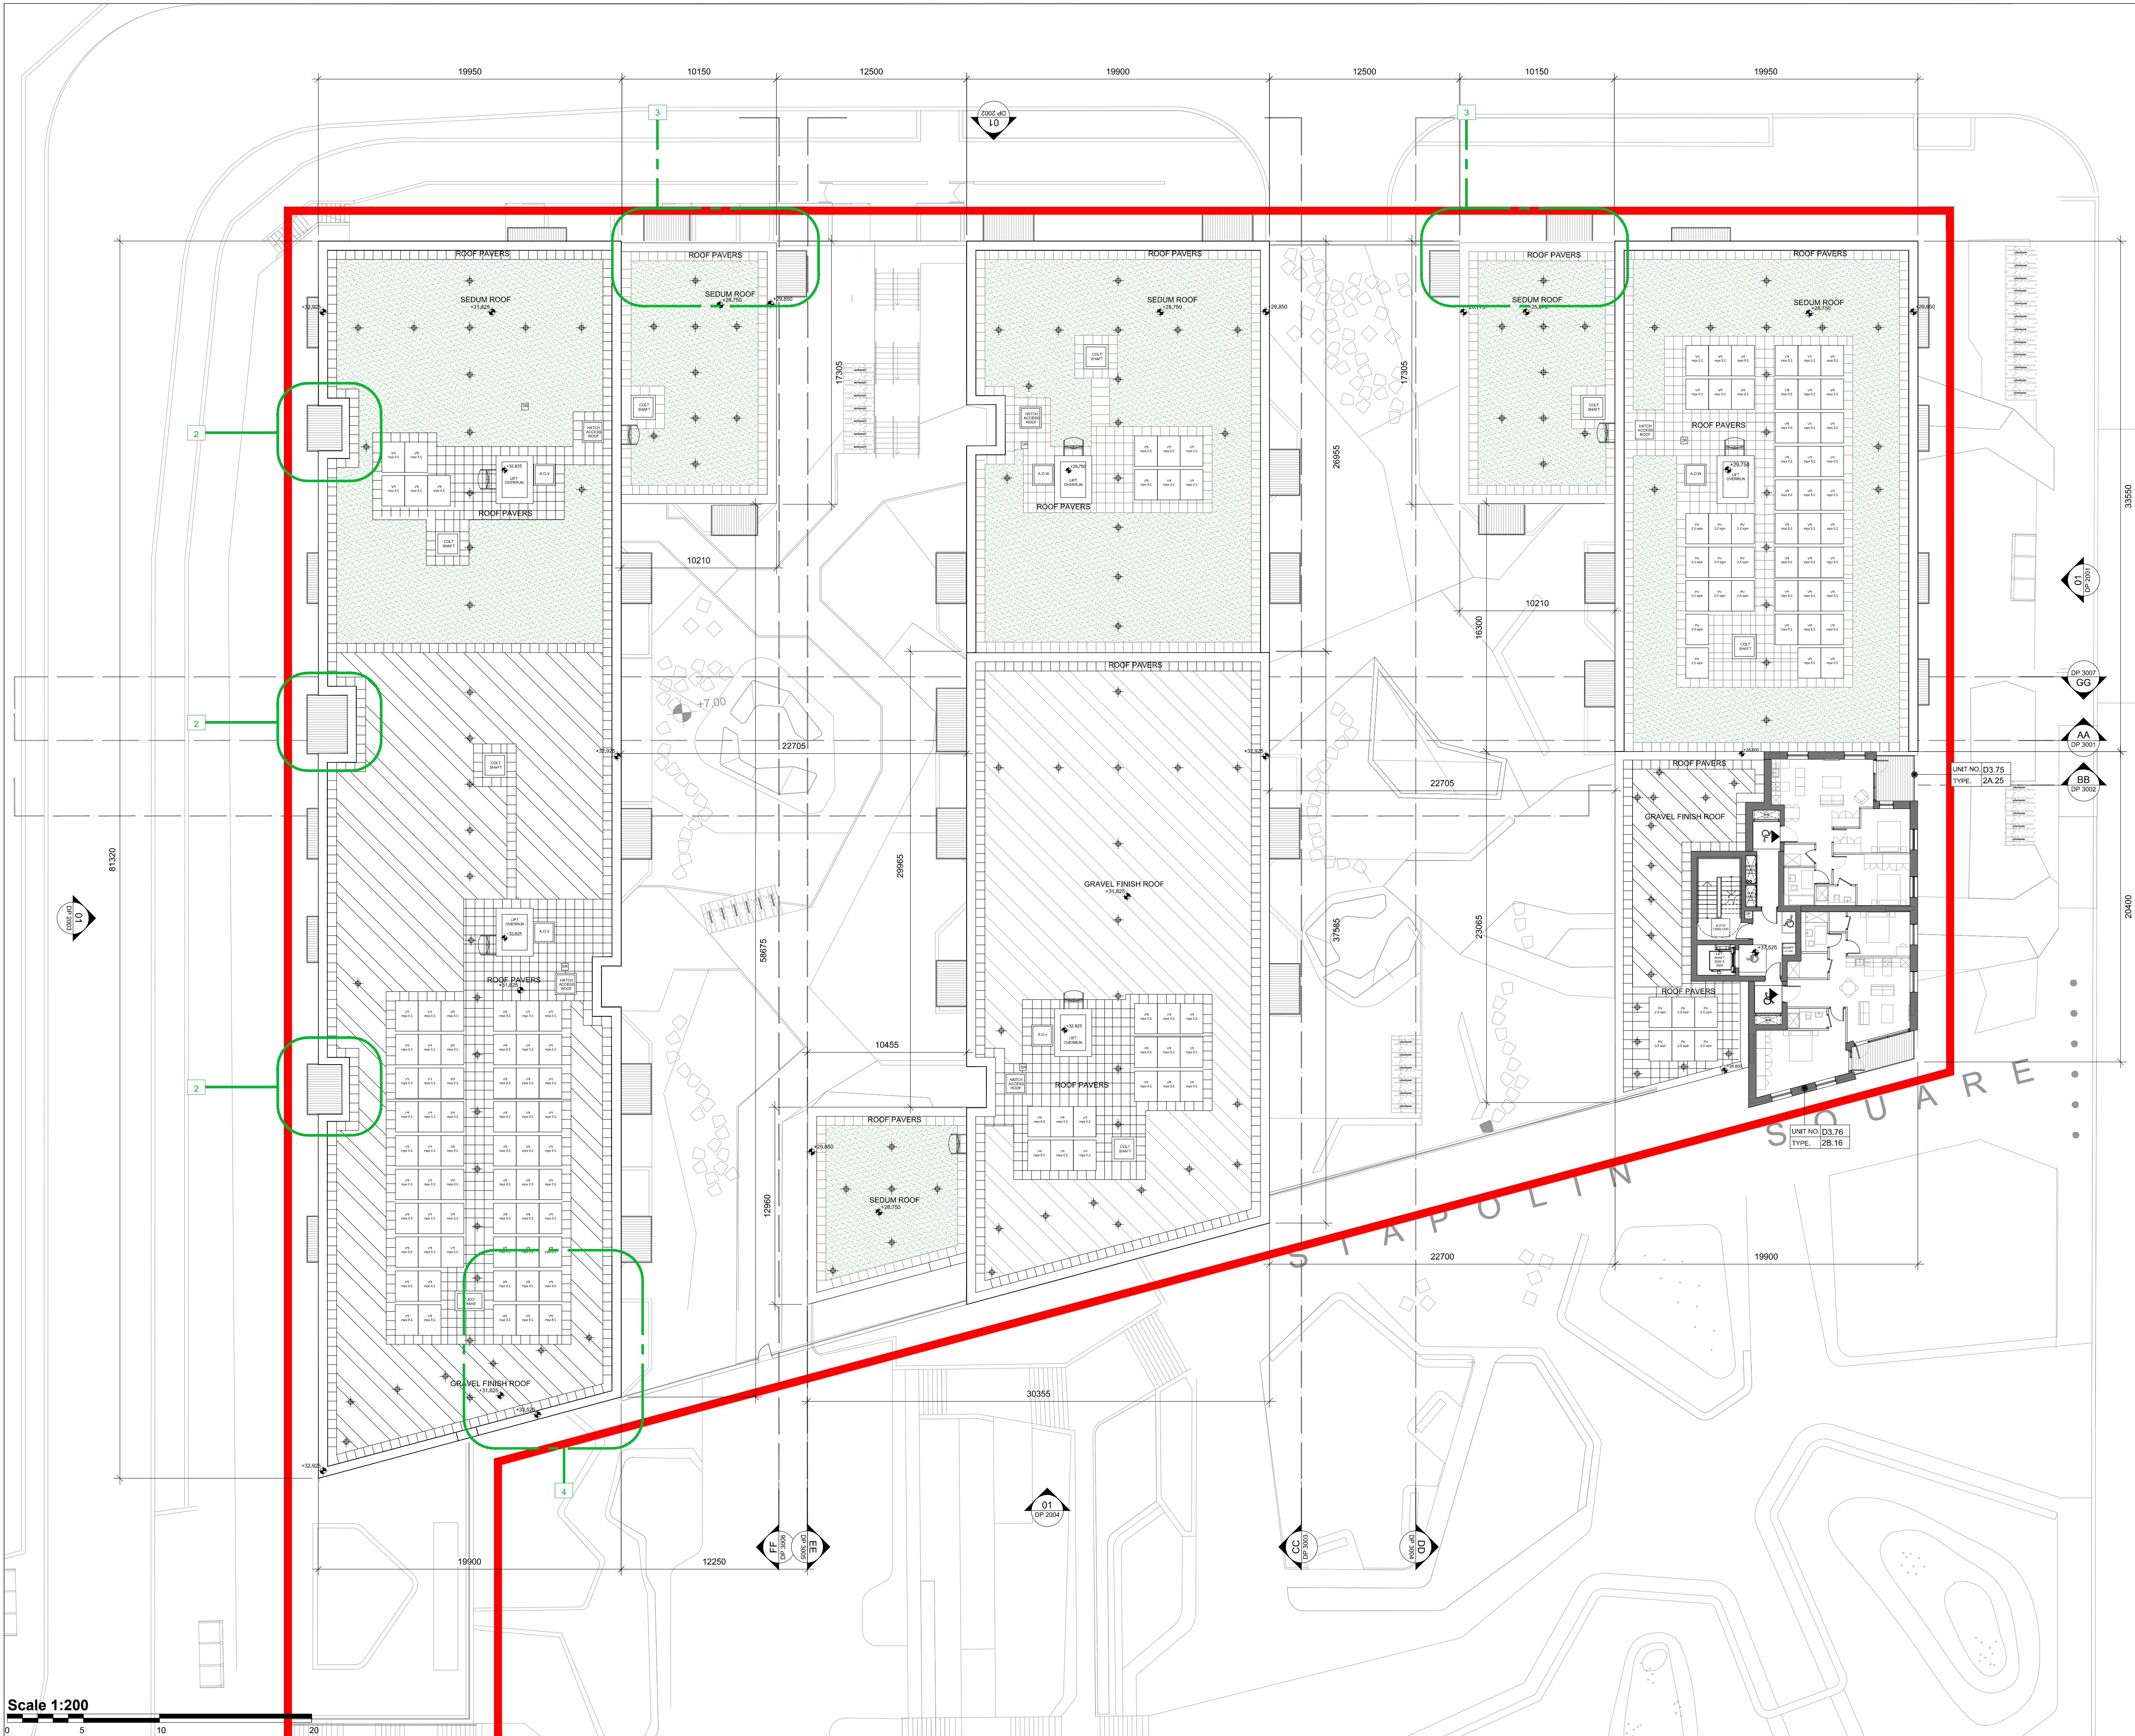

NOTE
ALL DIMENSIONS TO BE CHECKED ON SITE
NO DIMENSIONS IS TO BE READ IN CONJUNCTION WITH
RELEVANT CONSULTANTS DRAWINGS

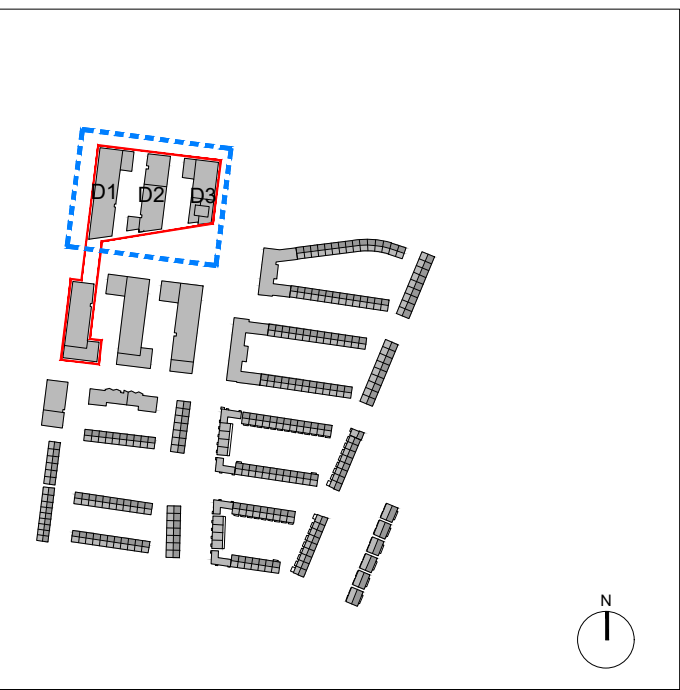

KEY PLAN

1 SITE BOUNDARY

PLEASE REFER TO P1900 SERIES FOR UNIT TYPE DRAWINGS

SHD AMENDMENTS LEGEND

- Reduction of building height
- Parapet and slab above top balcony removed
- Recessed building footprint, material changed and balcony and window arrangement amended
- Parapet height increased
- Apartment layout flipped
- Column removed
- Material change
- Corner steel support post to balconies removed
- Textural brick pattern extant increased
- Double order windows with spandrel panel added every second window

P03	03.03.2023	ISSUED FOR PLANNING	EG	MC
P02	07.10.2022	ISSUED FOR PLANNING	EG	MC
P01	28.05.2021	ISSUED FOR PLANNING	CP	MC
REV	DATE	DESCRIPTION	CHKD	DRN

PLANNING

Henry J Lyons

Architecture + Interiors +353 1 888 3333 51-54 Pearse Street
henryjlyons.com info@henryjlyons.com Dublin D02 KA66

CLIENT
The Shoreline Partnership
PROJECT

Project Shoreline
Growth Area 1

JOB NUMBER: 950659
DATE: March 2023
SCALE: 1:200 @A1
DRAWN: MC
CHECKED: CP
FILE NAME: D P1009 Block D Proposed Ninth Floor Plan

DRAWING
Block D
Proposed
Ninth Floor Plan

BLOCK DRAWING NUMBER ZONE REVISION

D P1009 P03

© Henry J Lyons