


NOTE
ALL DIMENSIONS TO BE CHECKED ON SITE
NO DIMENSIONS TO BE SCALED FROM THIS DRAWING
THIS DRAWING IS TO BE READ IN CONJUNCTION WITH
RELEVANT CONSULTANTS DRAWINGS
REPORT ANY DISCREPANCY DIRECTLY TO HENRY J LYONS

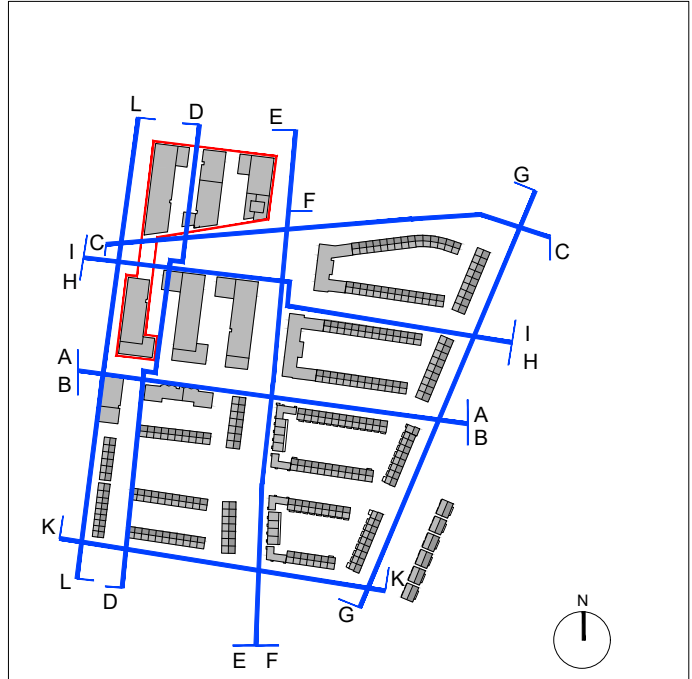


KEY PLAN


■ SITE BOUNDARY



01 PROPOSED SECTION G-G, STAPOLIN AVENUE WEST ELEVATION
ST P0021 SCALE: 1:500

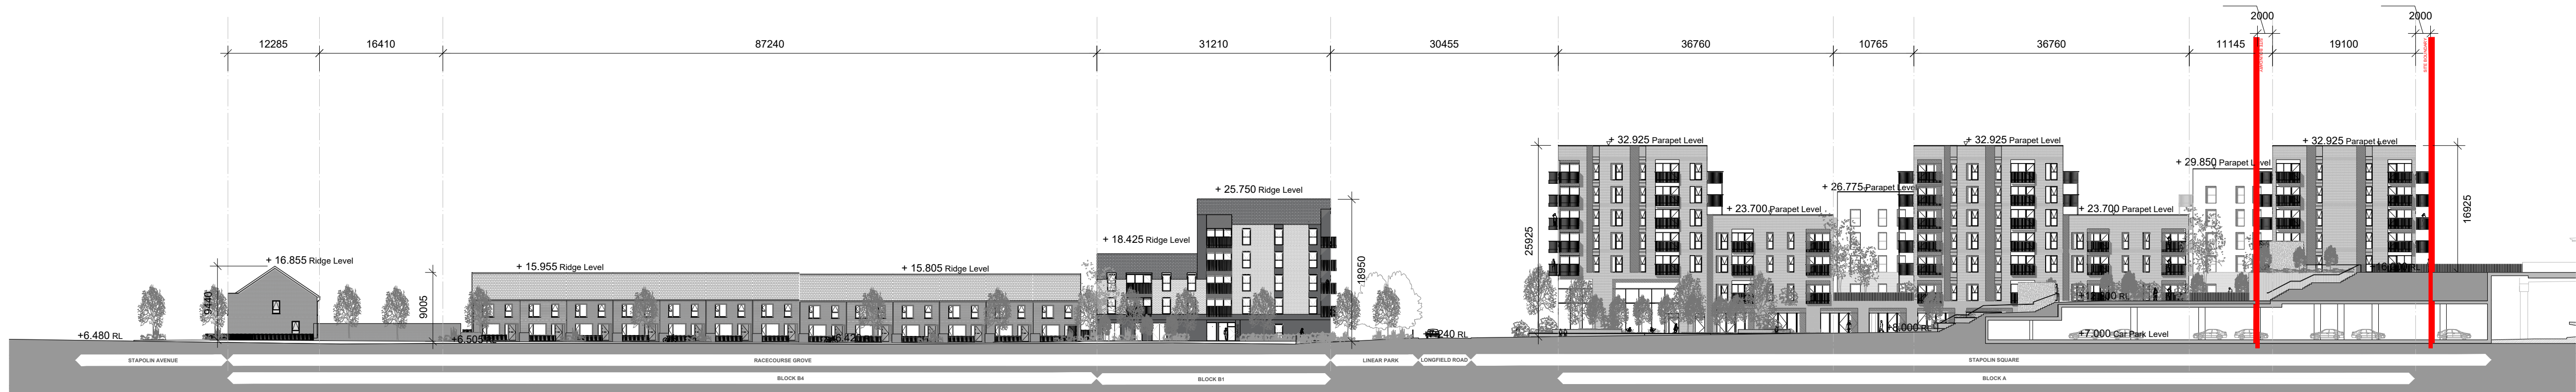

02 PROPOSED SECTION H-H, RACECOURSE GROVE NORTH ELEVATION
ST P0021 SCALE: 1:500

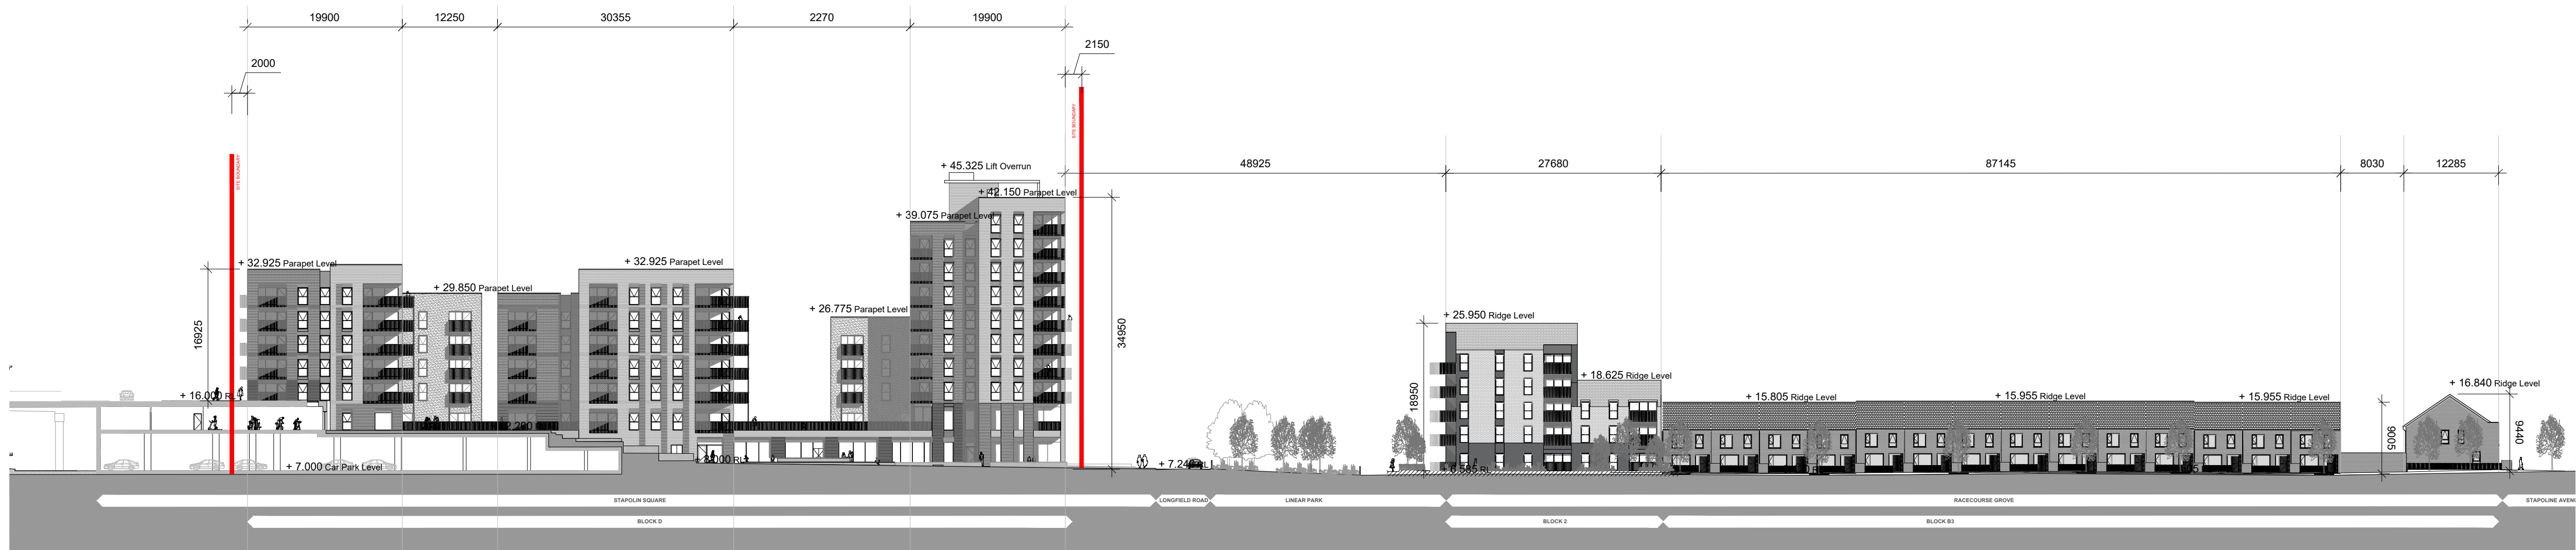

03 PROPOSED SECTION I-I, RACECOURSE GROVE SOUTH ELEVATION
ST P0021 SCALE: 1:500

PS	01.01.2021	ISSUED FOR PLANNING	EO	MC
PS	02.01.2021	ISSUED FOR PLANNING	EO	MC
PS	03.01.2021	ISSUED FOR PLANNING	EO	MC
REV	DATE	DESCRIPTION	BY	CHKD

PLANNING

Henry J Lyons

Architecture + Interiors +353 1 888 3333 51-54 Pearse Street
henryjlyons.com info@henryjlyons.com Dublin D02 KA98

CLIENT
The Shoreline Partnership

PROJECT

Project Shoreline
Growth Area 1

JOB NUMBER	850609
DATE	March 2023
SCALE	1:500 @A0
DRAWN	MC
CHECKED	CP
FILE NAME	ST P0021 Proposed Site Elevations 3 of 4

DRAWING
Proposed
Site Elevations
3 of 4

BLOCK	DRAWING NUMBER	ZONE	REVISION
-------	----------------	------	----------

ST P0021

P03

© Henry J Lyons