



NOTE  
ALL DIMENSIONS TO BE CHECKED ON SITE  
NO DIMENSIONS TO BE SCALED FROM THIS DRAWING  
THIS DRAWING IS TO BE READ IN CONJUNCTION WITH  
RELEVANT CONSULTANTS DRAWINGS  
REPORT ANY DISCREPANCY DIRECTLY TO HENRY J LYONS

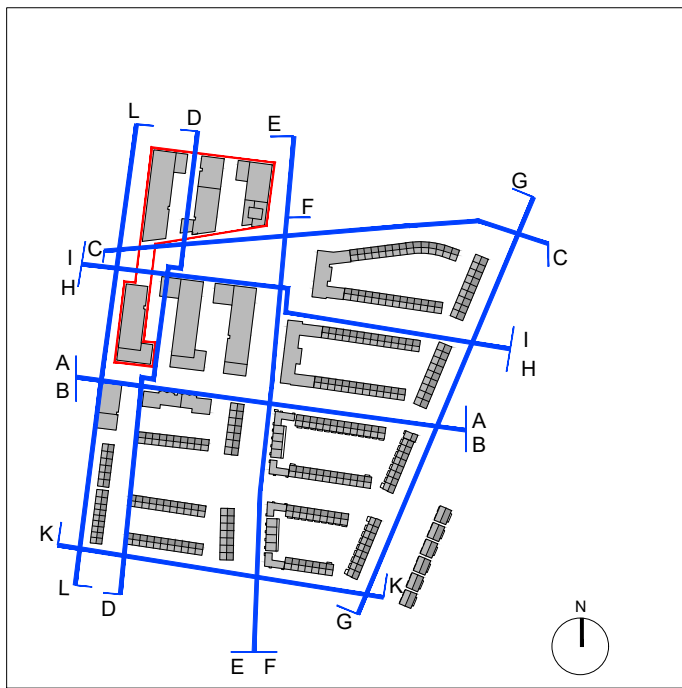


KEY PLAN

SITE BOUNDARY

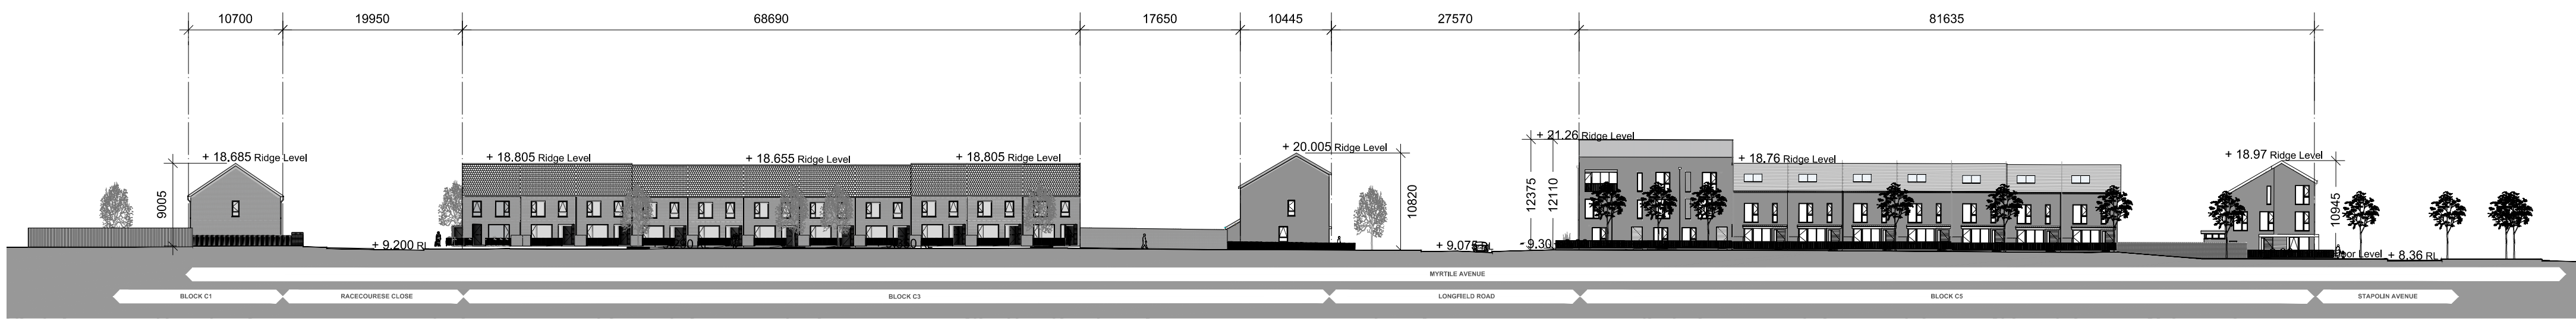

01 PROPOSED SECTION K-K, MYRTLE AVENUE, SOUTH ELEVATION  
ST P0022 SCALE: 1:500

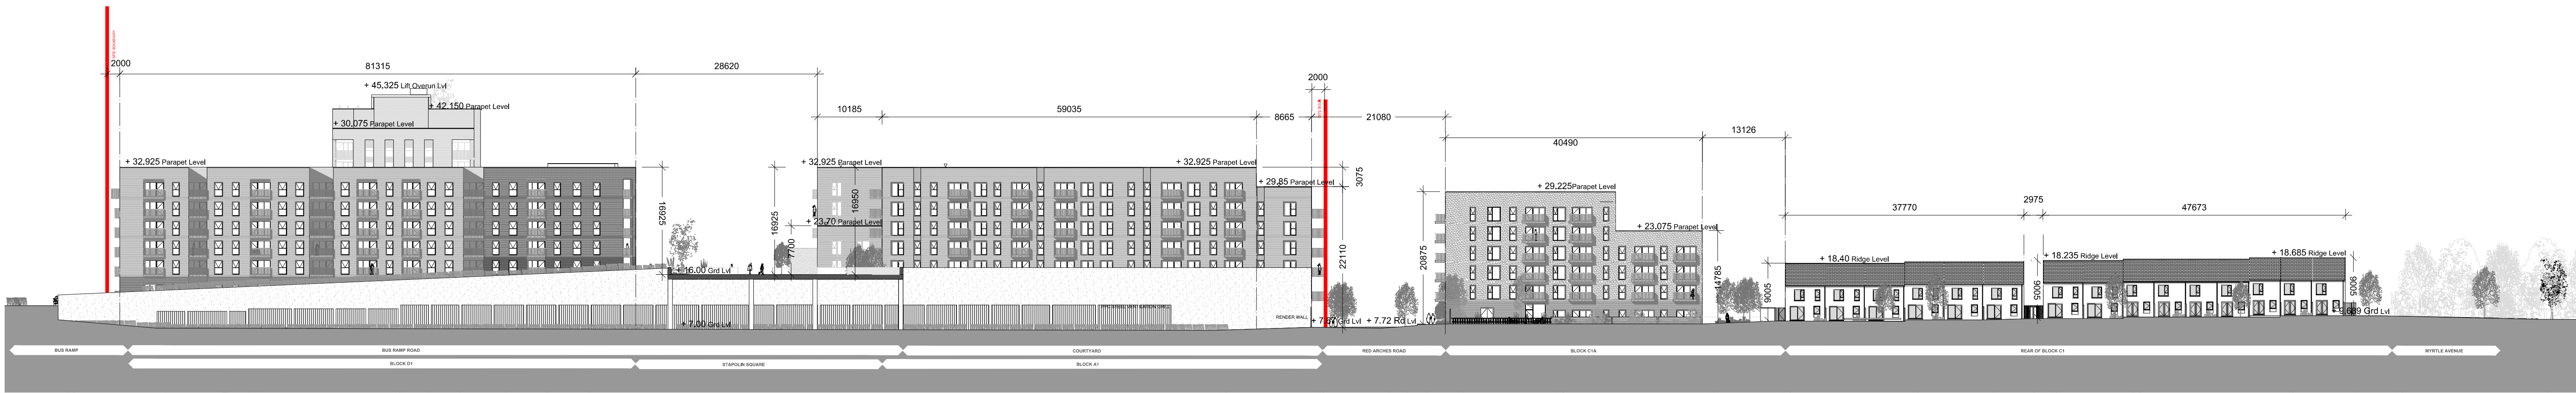

02 PROPOSED SECTION L-L, WESTERN BOUNDARY ELEVATION  
ST P0022 SCALE: 1:500

|     |            |                     |      |     |
|-----|------------|---------------------|------|-----|
| REV | DATE       | DESCRIPTION         | CHKD | DRN |
| 1   | 07.10.2022 | ISSUED FOR PLANNING | CP   | MC  |
| 2   | 28.03.2023 | ISSUED FOR PLANNING | CP   | MC  |

## PLANNING

**Henry J Lyons**

Architecture • Interiors • +353 1 888 3333 51-54 Pearse Street  
henryjlyons.com info@henryjlyons.com Dublin D02 KA66

CLIENT  
**The Shoreline Partnership**

PROJECT

**Project Shoreline  
Growth Area 1**

JOB NUMBER: 950659  
DATE: March 2023  
SCALE: 1:500 (B/A)  
DRAWN: MC  
CHECKED: CP  
FILE NAME: ST P0022 Proposed Site Elevations 4 of 4

DRAWING

**Proposed  
Site Elevations  
4 of 4**

|       |                |      |          |
|-------|----------------|------|----------|
| BLOCK | DRAWING NUMBER | ZONE | REVISION |
|-------|----------------|------|----------|

ST P0022 P03

© Henry J Lyons