


NOTE  
ALL DIMENSIONS TO BE CHECKED ON SITE  
NO DIMENSIONS TO BE SCALED FROM THIS DRAWING  
THIS DRAWING IS TO BE READ IN CONJUNCTION WITH  
RELEVANT CONSULTANTS DRAWINGS

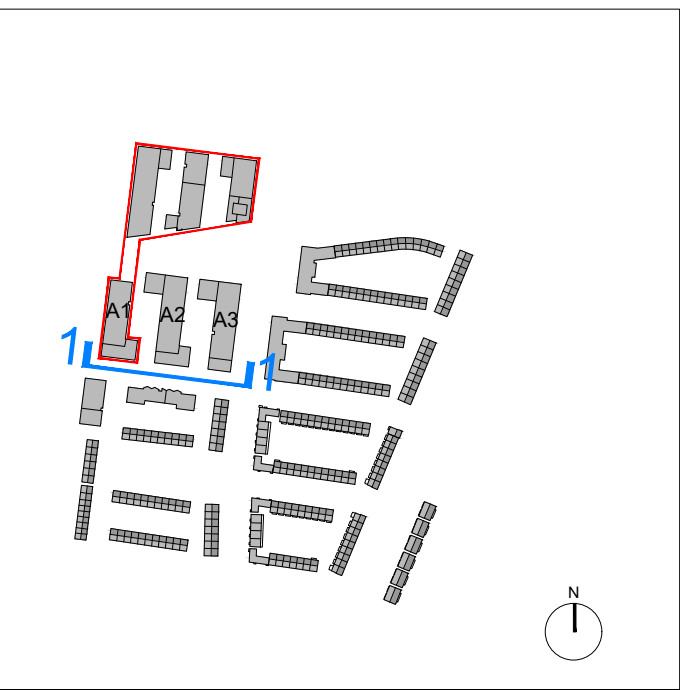

KEY PLAN

MATERIAL LEGEND

1. SELECTED BRICK
2. SELECTED BRICK LAID IN SOLDIER ORIENTATION (EVERY SECOND FLOOR)
3. FRAMED WINDOW, TO SELECTED FINISH
4. FRAMED WINDOWS WITH INFILL PANEL, TO SELECTED FINISH
5. FRAMED GLASS DOORS TO SELECTED FINISH
6. CURTAIN WALLING TO SELECTED FINISH
7. METAL BALUSTRADE TO SELECTED FINISH
8. METAL COPING, TRIMS, FLASHING TO SELECTED FINISH
9. PROJECTING BRICKWORK
10. METAL FINS TO SELECTED FINISH
11. EXTERNAL GATE/ FENCE TO SELECTED FINISH
12. METAL CLADDING TO SELECTED FINISH
13. ENTRANCE SIGNS TO SELECTED FINISH
14. SEDUM ROOF
15. BRICKWORK WITH PROJECTING COURSE EVERY 3 COURSES
16. RENDER TO SELECTED FINISH
17. CURTAIN WALLING WITH INFILL PANEL TO SELECT FINISH
18. HIT AND MISS BRICKWORK SYSTEM
19. BALCONY STRUCTURE TO SELECTED FINISH
20. TILE TO SELECT FINISH
21. CLADDING TO SELECT FINISH
22. GLASS BALUSTRADE

P03	03/03/2023	ISSUED FOR PLANNING	EG	MC
P02	23/10/2022	ISSUED FOR PLANNING	EG	MC
P01	28.05.2021	ISSUED FOR PLANNING	OP	MC
REV	DATE	DESCRIPTION	CHKD	DRN

PLANNING

Henry J Lyons

Architecture + Interiors    +353 1 888 3333    51-54 Pearse Street  
henryjlyons.com    info@henryjlyons.com    Dublin D02 KA66

CLIENT  
The Shoreline Partnership  
PROJECT

Project Shoreline  
Growth Area 1


JOB NUMBER:	950659
DATE:	March 2023
SCALE:	1:200 @A1
DRAWN:	MC
CHECKED:	EG
FILE NAME:	ST P0034 Block A Permitted South Elevation

DRAWING  
BLOCK A  
PERMITTED SOUTH ELEVATION

BLOCK	DRAWING NUMBER	ZONE	REVISION
-------	----------------	------	----------

STP0034    P03

© Henry J Lyons

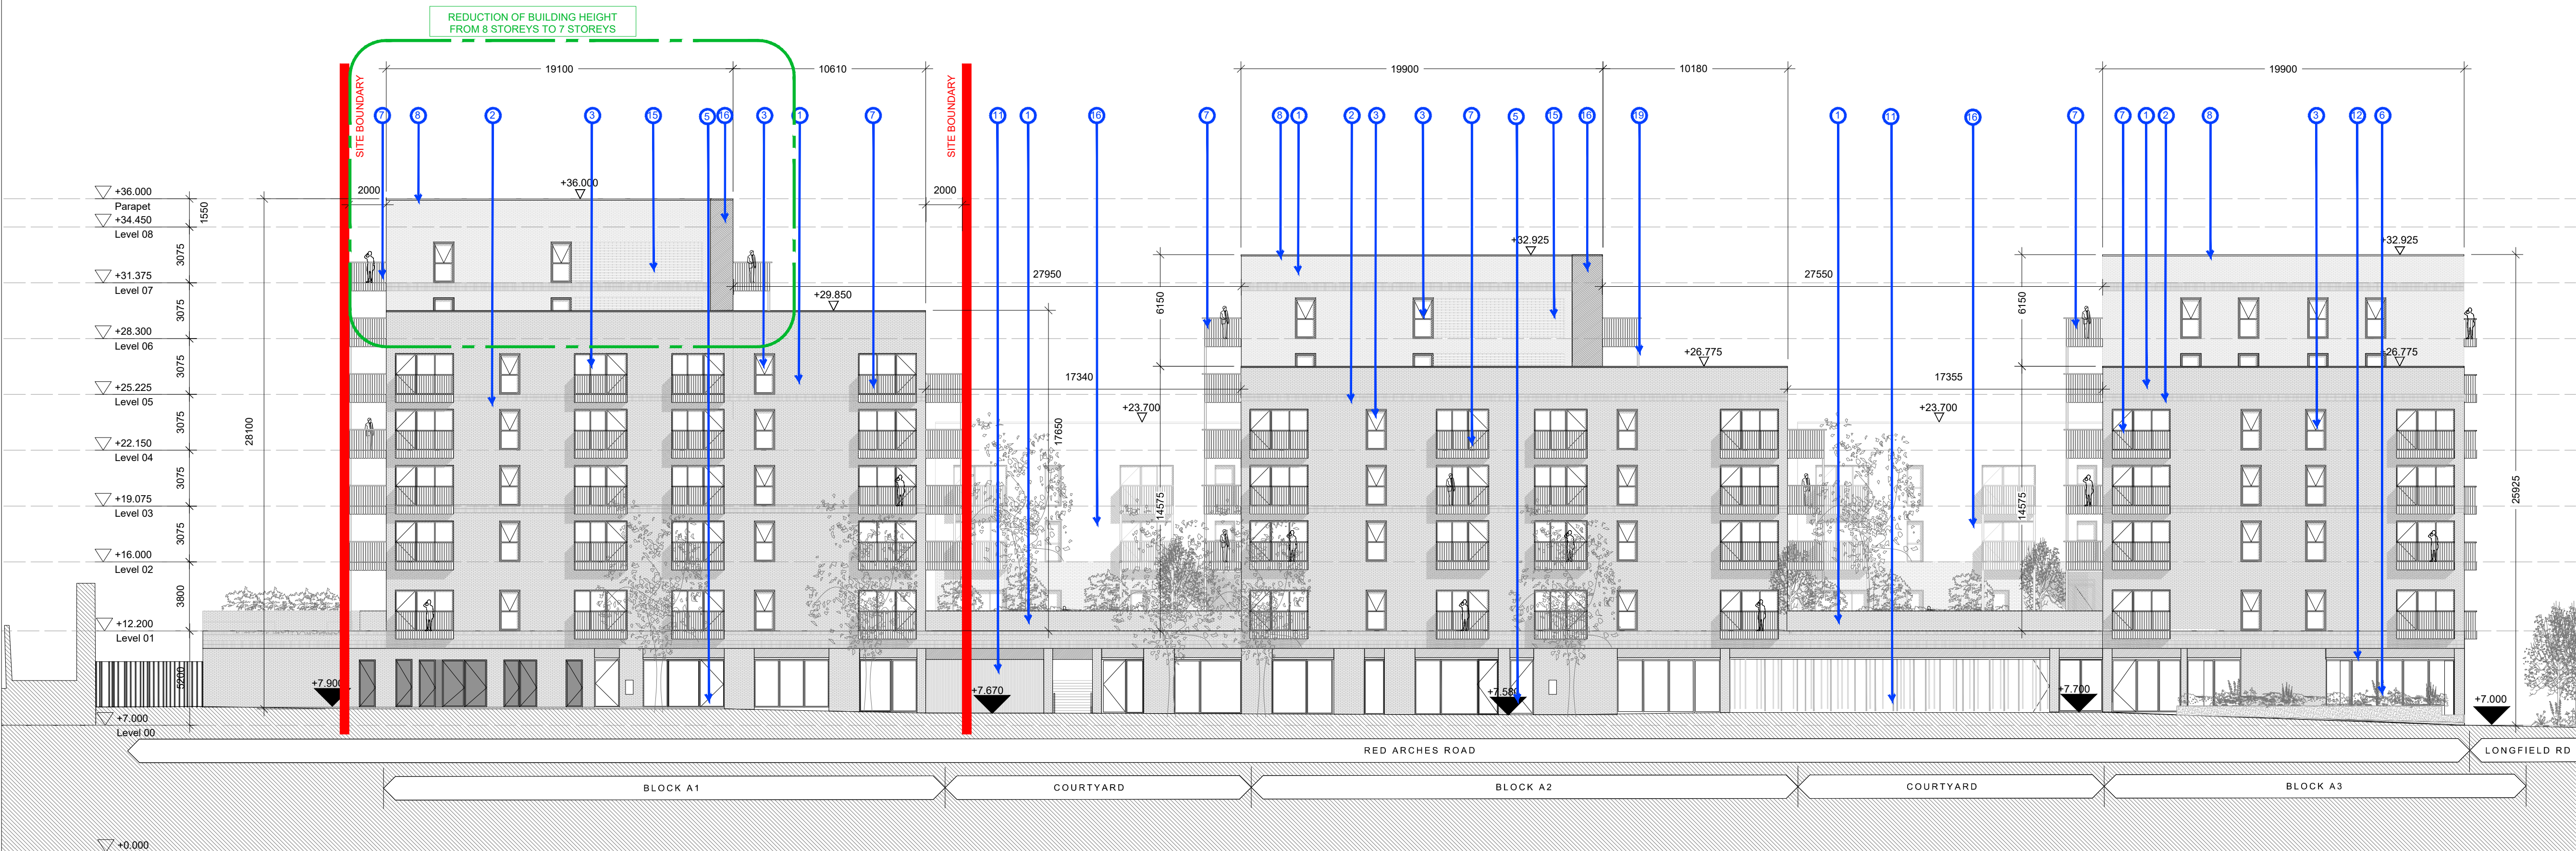

01 Block A Permitted South Elevation  
ST P0034 SCALE: 1:200

Scale 1:200  
0 5 10 20