


NOTE
ALL DIMENSIONS TO BE CHECKED ON SITE
NO DIMENSIONS TO BE SCALED FROM THIS DRAWING
THIS DRAWING IS TO BE READ IN CONJUNCTION WITH
RELEVANT CONSULTANTS DRAWINGS

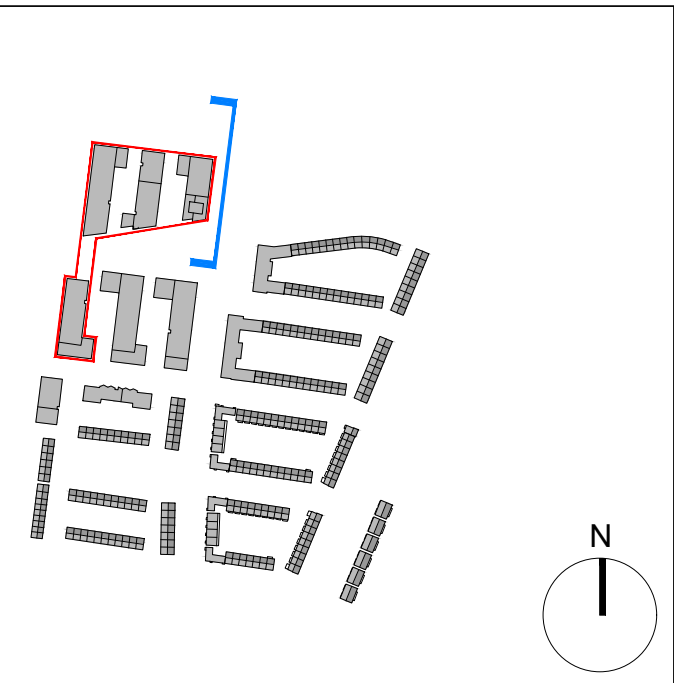

KEY PLAN

SITE BOUNDARY

MATERIAL LEGEND

1. SELECTED BRICK
2. SELECTED BRICK LAID IN SOLDIER ORIENTATION (EVERY SECOND FLOOR)
3. FRAMED WINDOW, TO SELECTED FINISH
4. FRAMED WINDOWS WITH INFILL PANEL, TO SELECTED FINISH
5. FRAMED GLASS DOORS TO SELECTED FINISH
6. CURTAIN WALLING TO SELECTED FINISH
7. METAL BALUSTRADE TO SELECTED FINISH
8. METAL COPING, TRIMS, FLASHING TO SELECTED FINISH
9. PROJECTING BRICKWORK
10. METAL FINS TO SELECTED FINISH
11. EXTERNAL GATE/ FENCE TO SELECTED FINISH
12. METAL CLADDING TO SELECTED FINISH
13. ENTRANCE SIGNS TO SELECTED FINISH
14. SEDUM ROOF
15. BRICKWORK WITH PROJECTING COURSE EVERY 3 COURSES
16. RENDER TO SELECTED FINISH
17. CURTAIN WALLING WITH INFILL PANEL TO SELECT FINISH
18. HIT AND MISS BRICKWORK SYSTEM
19. BALCONY STRUCTURE TO SELECTED FINISH
20. TILE TO SELECT FINISH
21. CLADDING TO SELECT FINISH
22. GLASS BALUSTRADE

SHD AMENDMENTS LEGEND

1. Reduction of building height
2. Parapet and slab above top balcony removed
3. Recessed building footprint, material changed and balcony and window arrangement amended
4. Parapet height increased
5. Apartment layout flipped
6. Column removed
7. Material change
8. Corner steel support post to balconies removed
9. Textural brick pattern extent increased
10. Double order windows with spandrel panel added every second window

P03	03.03.2023	ISSUED FOR PLANNING	EG	MC
P01	07.10.2022	ISSUED FOR PLANNING	EG	MC
P01	28.05.2021	ISSUED FOR PLANNING	CP	MC
REV	DATE	DESCRIPTION	CHKD	DRN

PLANNING

Henry J Lyons

Architecture + Interiors +353 1 888 3333 51-54 Pearse Street
henryjlyons.com info@henryjlyons.com Dublin D02 KA66

CLIENT
The Shoreline Partnership

PROJECT

Project Shoreline
Growth Area 1

JOB NUMBER: 950659
DATE: March 2023
SCALE: 1:200@A1
DRAWN: MC
CHECKED: CP
FILE NAME: D P2001 Block D Proposed East Elevation

DRAWING
Block D
Proposed
East Elevation

BLOCK DRAWING NUMBER ZONE REVISION

D P2001 P03

© Henry J Lyons

01 Block D East Elevation
D P2001 SCALE: 1:200

Scale 1:200
0 5 10 20