


NOTE
ALL DIMENSIONS TO BE CHECKED ON SITE
NO DIMENSIONS IS TO BE SCALED FROM THIS DRAWING
THIS DRAWING IS TO BE READ IN CONJUNCTION WITH
RELEVANT CONSULTANTS DRAWINGS

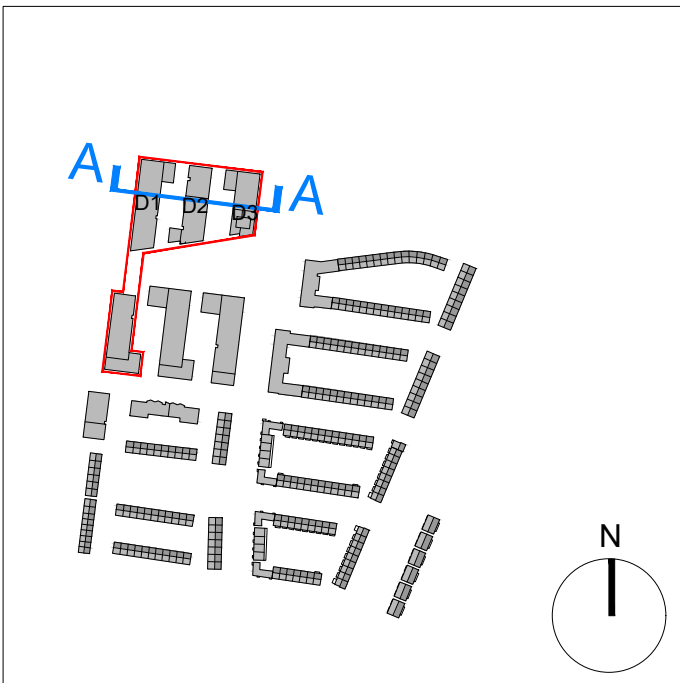

- MATERIAL LEGEND**
1. SELECTED BRICK
 2. SELECTED BRICK LAID IN SOLDIER ORIENTATION (EVERY SECOND FLOOR)
 3. FRAMED WINDOW, TO SELECTED FINISH
 4. FRAMED WINDOWS WITH INFILL PANEL, TO SELECTED FINISH
 5. FRAMED GLASS DOORS TO SELECTED FINISH
 6. CURTAIN WALLING TO SELECTED FINISH
 7. METAL BALUSTRADE TO SELECTED FINISH
 8. METAL COPING, TRIMS, FLASHING TO SELECTED FINISH
 9. PROJECTING BRICKWORK
 10. METAL FINIS TO SELECTED FINISH
 11. EXTERNAL GATE/ FENCE TO SELECTED FINISH
 12. METAL CLADDING TO SELECTED FINISH
 13. ENTRANCE SIGNS TO SELECTED FINISH
 14. SEDUM ROOF
 15. BRICKWORK WITH PROJECTING COURSE EVERY 3 COURSES
 16. RENDER TO SELECTED FINISH
 17. CURTAIN WALLING WITH INFILL PANEL TO SELECT FINISH
 18. HIT AND MISS BRICKWORK SYSTEM
 19. BALCONY STRUCTURE TO SELECTED FINISH
 20. TILE TO SELECT FINISH
 21. CLADDING TO SELECT FINISH
 22. GLASS BALUSTRADE

P03	03/03/2023	ISSUED FOR PLANNING	EG	MC
P02	20/10/2022	ISSUED FOR PLANNING	EG	MC
P01	28.05.2021	ISSUED FOR PLANNING	CP	MC
REV	DATE	DESCRIPTION	CHKD	DRN

PLANNING

Henry J Lyons

Architecture + Interiors
henryjlyons.com

+353 1 888 3333
info@henryjlyons.com

51-54 Pearse Street
Dublin D02 KA66

CLIENT
The Shoreline Partnership

PROJECT

Project Shoreline
Growth Area 1

JOB NUMBER:	950659
DATE:	March 2023
SCALE:	1:200 @A1
DRAWN:	MC
CHECKED:	EG
FILE NAME	ST P0057 Block D Permitted Section AA

DRAWING
Block D
Permitted
Section AA

BLOCK	DRAWING NUMBER	ZONE	REVISION
-------	----------------	------	----------

ST P0057 P03

© Henry J Lyons

01 Block D Permitted Section AA
STP0057 SCALE: 1:200

