


NOTE
ALL DIMENSIONS TO BE CHECKED ON SITE
NO DIMENSIONS IS TO BE SCALED FROM THIS DRAWING
THIS DRAWING IS TO BE READ IN CONJUNCTION WITH
RELEVANT CONSULTANTS DRAWINGS

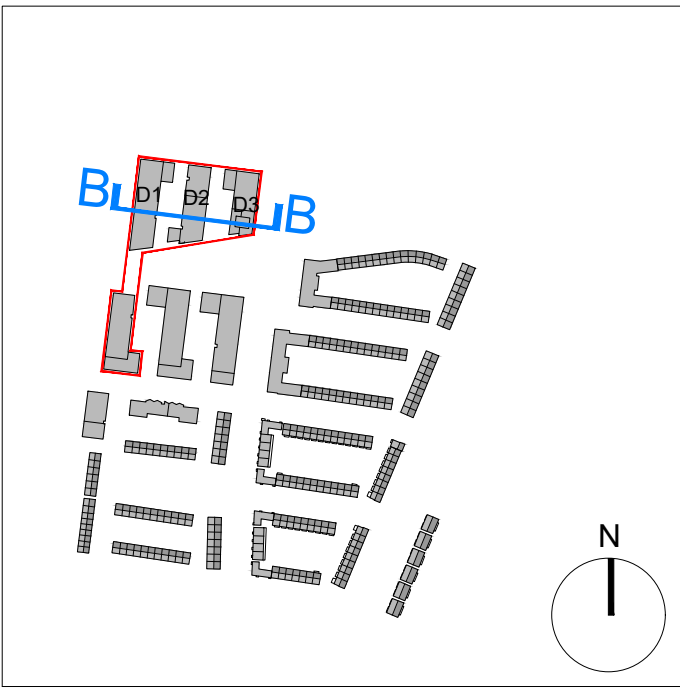

KEY PLAN

- MATERIAL LEGEND**
1. SELECTED BRICK
 2. SELECTED BRICK LAID IN SOLDIER ORIENTATION (EVERY SECOND FLOOR)
 3. FRAMED WINDOWS, TO SELECTED FINISH
 4. FRAMED GLASS DOORS TO SELECTED FINISH
 5. CURTAIN WALLING TO SELECTED FINISH
 6. METAL BALUSTRADE TO SELECTED FINISH
 7. METAL COPING, TRIMS, FLASHING TO SELECTED FINISH
 8. PROJECTING BRICKWORK
 9. METAL FINIS TO SELECTED FINISH
 10. EXTERNAL GATE/ FENCE TO SELECTED FINISH
 11. METAL CLADDING TO SELECTED FINISH
 12. ENTRANCE SIGNS TO SELECTED FINISH
 13. SEDUM ROOF
 14. BRICKWORK WITH PROJECTING COURSE EVERY 3 COURSES
 15. RENDER TO SELECTED FINISH
 16. CURTAIN WALLING WITH INFILL PANEL TO SELECT FINISH
 17. HIT AND MISS BRICKWORK SYSTEM
 18. BALCONY STRUCTURE TO SELECTED FINISH
 19. TILE TO SELECT FINISH
 20. CLADDING TO SELECT FINISH
 21. GLASS BALUSTRADE

P03	03/03/2023	ISSUED FOR PLANNING	EG	MC
P02	03/03/2022	ISSUED FOR PLANNING	EG	MC
P01	28.05.2021	ISSUED FOR PLANNING	CP	MC
REV	DATE	DESCRIPTION	CHKD	DRN

PLANNING

Henry J Lyons

Architecture + Interiors +353 1 888 3333 51-54 Pearse Street
henryjlyons.com info@henryjlyons.com Dublin D02 KA66

CLIENT
The Shoreline Partnership

PROJECT

**Project Shoreline
Growth Area 1**

JOB NUMBER:	950659
DATE:	March 2023
SCALE:	1:200 @A1
DRAWN:	MC
CHECKED:	EG
FILE NAME:	ST P0058 Block D Permitted Section BB

DRAWING
**Block D
Permitted
Section BB**

BLOCK	DRAWING NUMBER	ZONE	REVISION
-------	----------------	------	----------

ST P0058 P03

© Henry J Lyons

Scale 1:200
0 5 10 20