


NOTE  
ALL DIMENSIONS TO BE CHECKED ON SITE  
NO DIMENSIONS IS TO BE SCALED FROM THIS DRAWING  
THIS DRAWING IS TO BE READ IN CONJUNCTION WITH  
RELEVANT CONSULTANTS DRAWINGS

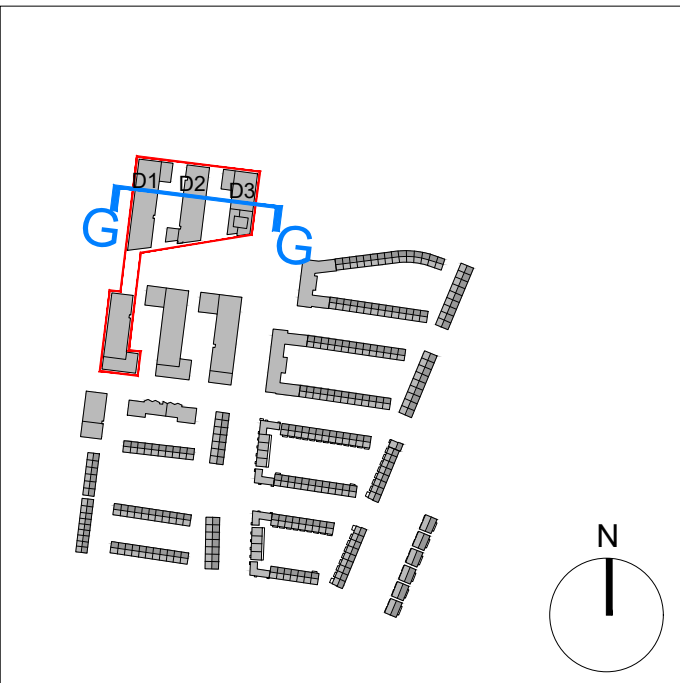

- MATERIAL LEGEND**
1. SELECTED BRICK
  2. SELECTED BRICK LAID IN SOLDIER ORIENTATION (EVERY SECOND FLOOR)
  3. FRAMED WINDOW, TO SELECTED FINISH
  4. FRAMED WINDOWS WITH INFILL PANEL, TO SELECTED FINISH
  5. FRAMED GLASS DOORS TO SELECTED FINISH
  6. CURTAIN WALLING TO SELECTED FINISH
  7. METAL BALUSTRADE TO SELECTED FINISH
  8. METAL COPING, TRIMS, FLASHING TO SELECTED FINISH
  9. PROJECTING BRICKWORK
  10. METAL FINS TO SELECTED FINISH
  11. EXTERNAL GATE/FENCE TO SELECTED FINISH
  12. METAL CLADDING TO SELECTED FINISH
  13. ENTRANCE SIGNS TO SELECTED FINISH
  14. SEDUM ROOF
  15. BRICKWORK WITH PROJECTING COURSE EVERY 3 COURSES
  16. RENDER TO SELECTED FINISH
  17. CURTAIN WALLING WITH INFILL PANEL TO SELECT FINISH
  18. HIT AND MISS BRICKWORK SYSTEM
  19. BALCONY STRUCTURE TO SELECTED FINISH
  20. TILE TO SELECT FINISH
  21. CLADDING TO SELECT FINISH
  22. GLASS BALUSTRADE

P03	03/03/2023	ISSUED FOR PLANNING	EG	MC
P02	03/03/2023	ISSUED FOR PLANNING	EG	MC
P01	28.05.2021	FOR APPROVAL	CP	MC
REV	DATE	DESCRIPTION	CHKD	DRN

## PLANNING

**Henry J Lyons**

Architecture + Interiors +353 1 888 3333 51-54 Pearse Street  
henryjlyons.com info@henryjlyons.com Dublin D02 KA66

CLIENT  
**The Shoreline Partnership**  
PROJECT

**Project Shoreline  
Growth Area 1**

JOB NUMBER:	950659
DATE:	March 2023
SCALE:	1:200 @A1
DRAWN:	MC
CHECKED:	EG
FILE NAME:	ST P0063 Block D Permitted Section GG

DRAWING  
**Block D  
Permitted  
Section GG**

BLOCK	DRAWING NUMBER	ZONE	REVISION
-------	----------------	------	----------

**ST P0063 P03**

© Henry J Lyons

01 Block D Permitted Section GG  
STP0063 SCALE: 1:200

