


NOTE  
ALL DIMENSIONS TO BE CHECKED ON SITE  
NO DIMENSIONS IS TO BE SCALED FROM THIS DRAWING  
THIS DRAWING IS TO BE READ IN CONJUNCTION WITH  
RELEVANT CONSULTANTS DRAWINGS

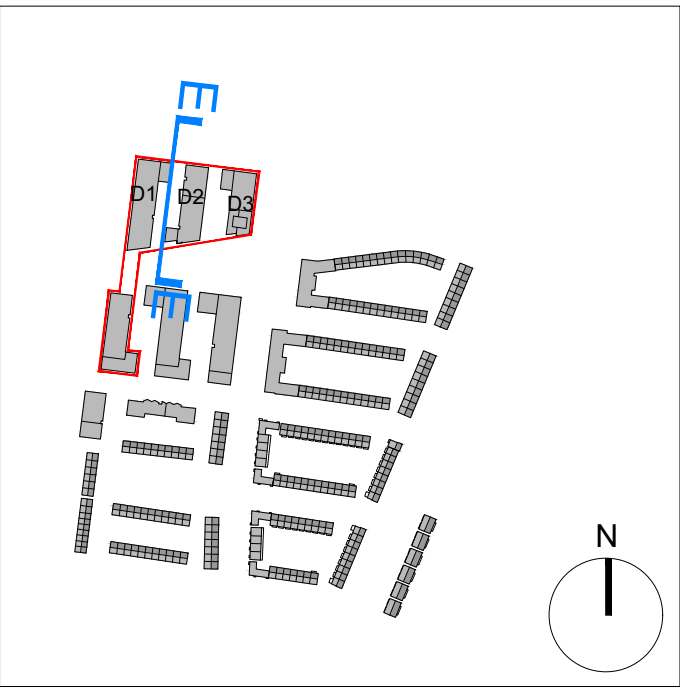

KEY PLAN

#### MATERIAL LEGEND

1. SELECTED BRICK
2. SELECTED BRICK LAID IN SOLDIER ORIENTATION (EVERY SECOND FLOOR)
3. FRAMED WINDOW, TO SELECTED FINISH
4. FRAMED WINDOWS WITH INFILL PANEL, TO SELECTED FINISH
5. FRAMED GLASS DOORS TO SELECTED FINISH
6. CURTAIN WALLING TO SELECTED FINISH
7. METAL BALUSTRADE TO SELECTED FINISH
8. METAL COPING, TRIMS, FLASHING TO SELECTED FINISH
9. PROJECTING BRICKWORK
10. METAL FINS TO SELECTED FINISH
11. EXTERNAL GATE/ FENCE TO SELECTED FINISH
12. METAL CLADDING TO SELECTED FINISH
13. ENTRANCE SIGNS TO SELECTED FINISH
14. SEDUM ROOF
15. BRICKWORK WITH PROJECTING COURSE EVERY 3 COURSES
16. RENDER TO SELECTED FINISH
17. CURTAIN WALLING WITH INFILL PANEL TO SELECT FINISH
18. HIT AND MISS BRICKWORK SYSTEM
19. BALCONY STRUCTURE TO SELECTED FINISH
20. TILE TO SELECT FINISH
21. CLADDING TO SELECT FINISH
22. GLASS BALUSTRADE

P03	03/03/2023	ISSUED FOR PLANNING	EG	MC
P02	03/03/2022	ISSUED FOR PLANNING	EG	MC
P01	28.05.2021	ISSUED FOR PLANNING	CP	MC
REV	DATE	DESCRIPTION	CHKD	DRN

## PLANNING

# Henry J Lyons

Architecture + Interiors +353 1 888 3333 51-54 Pearse Street  
henryjlyons.com info@henryjlyons.com Dublin D02 KA66

CLIENT  
The Shoreline Partnership  
PROJECT

## Project Shoreline Growth Area 1

JOB NUMBER: 950659  
DATE: March 2023  
SCALE: 1:200@A1  
DRAWN: MC  
CHECKED: EG  
FILE NAME: ST P0061 Block D Permitted Section-Elevation EE

DRAWING  
Block D  
Permitted  
Section-Elevation EE

BLOCK DRAWING NUMBER ZONE REVISION

ST P0061 P03

© Henry J Lyons

Scale 1:200  
0 5 10 20