


NOTE:
ALL DIMENSIONS TO BE CHECKED ON SITE
NO DIMENSIONS TO BE SCALED FROM THIS DRAWING
THIS DRAWING IS TO BE READ IN CONJUNCTION WITH
RELEVANT CONSULTANTS DRAWINGS
REPORT ANY DISCREPANCY DIRECTLY TO HENRY J LYONS

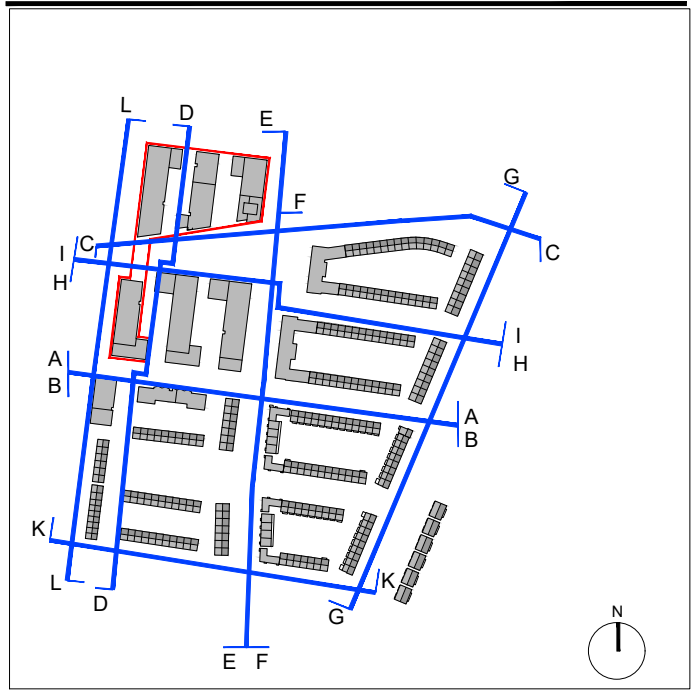


KEY PLAN

SITE BOUNDARY



01 EXISTING SECTION A-A, RED ARCHES ROAD NORTH
ST P0015 SCALE: 1:500

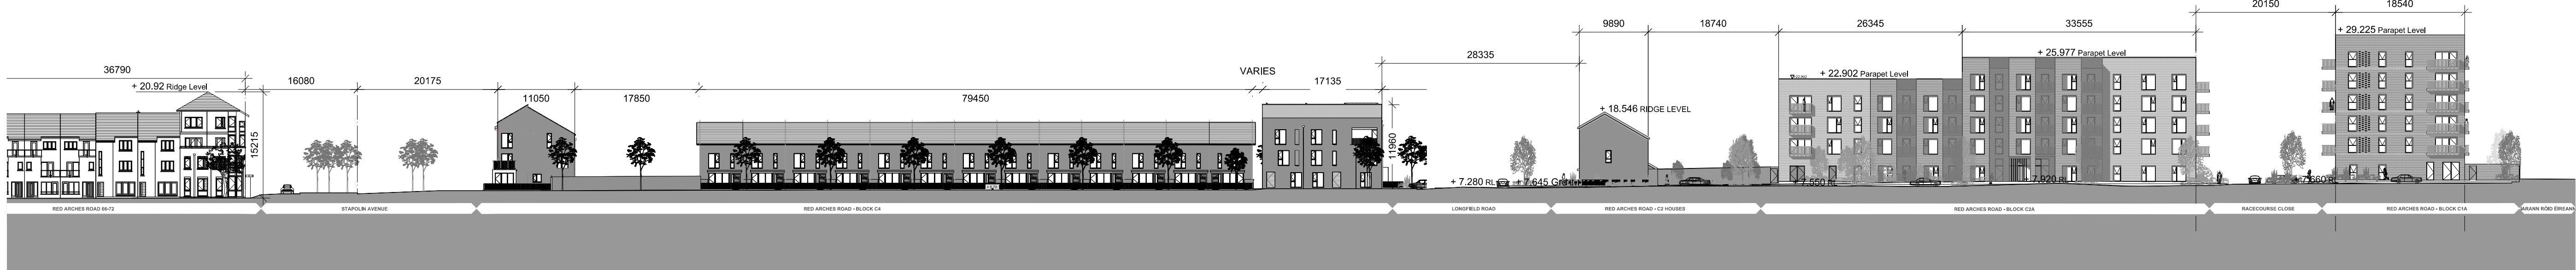

02 EXISTING SECTION B-B, RED ARCHES ROAD SOUTH
ST P0015 SCALE: 1:500



03 EXISTING SECTION C-C, RACECOURSE CRESCENT SOUTH
ST P0015 SCALE: 1:500

REV	DATE	DESCRIPTION	REV	DATE	DESCRIPTION
001	10/03/2023	ISSUED FOR PLANNING	001	10/03/2023	ISSUED FOR PLANNING
002	10/03/2023	ISSUED FOR PLANNING	002	10/03/2023	ISSUED FOR PLANNING
003	10/03/2023	ISSUED FOR PLANNING	003	10/03/2023	ISSUED FOR PLANNING

PLANNING

Henry J Lyons

Architecture • Interiors • +353 1 888 3333 51-54 Pearse Street
henryjlyons.com info@henryjlyons.com Dublin D02 K466

CLIENT
The Shoreline Partnership

PROJECT
Project Shoreline

Growth Area 1

JOB NUMBER: 950659
DATE: March 2023
SCALE: 1:500 (BAP)
DRAWN: MC
CHECKED: EG
FILE NAME:

DRAWING
EXISTING
PERMITTED SITE ELEVATIONS
1 of 4

BLOCK: DRAWING NUMBER: ZONE: REVISION:

ST P0015 P03

© Henry J Lyons