



NOTE
ALL DIMENSIONS TO BE CHECKED ON SITE
NO DIMENSIONS TO BE SCALED FROM THIS DRAWING
THIS DRAWING IS TO BE READ IN CONJUNCTION WITH
RELEVANT CONSULTANTS DRAWINGS
REPORT ANY DISCREPANCY DIRECTLY TO HENRY J LYONS

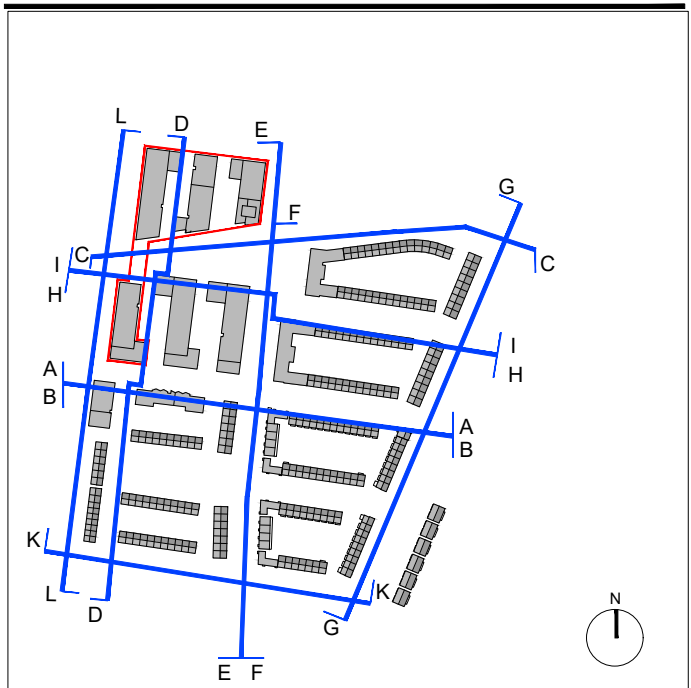


KEY PLAN


SITE BOUNDARY

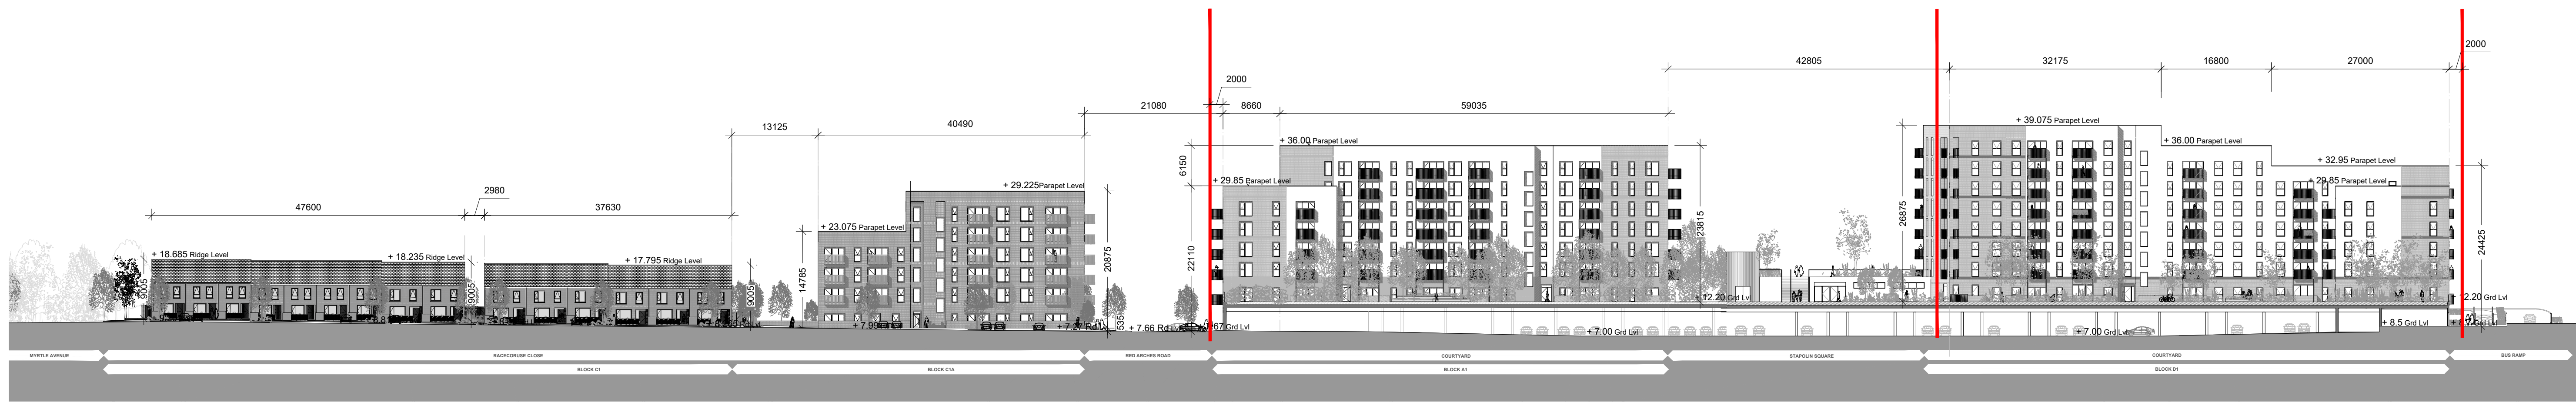

01 EXISTING SECTION D-D, RACECOURSE CLOSE EAST
ST P0016 SCALE: 1:500

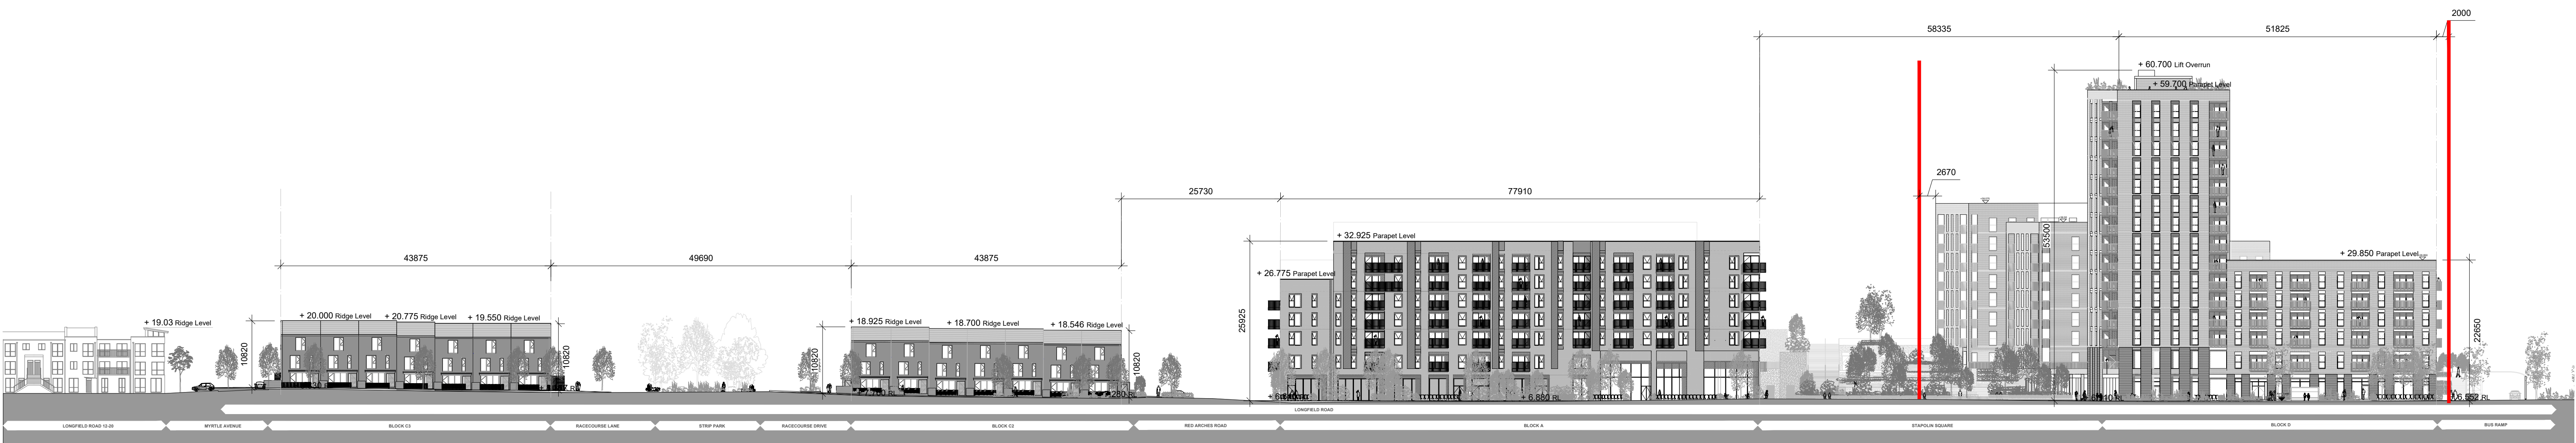

02 EXISTING SECTION E-E, LONGFIELD ROAD EAST
ST P0016 SCALE: 1:500

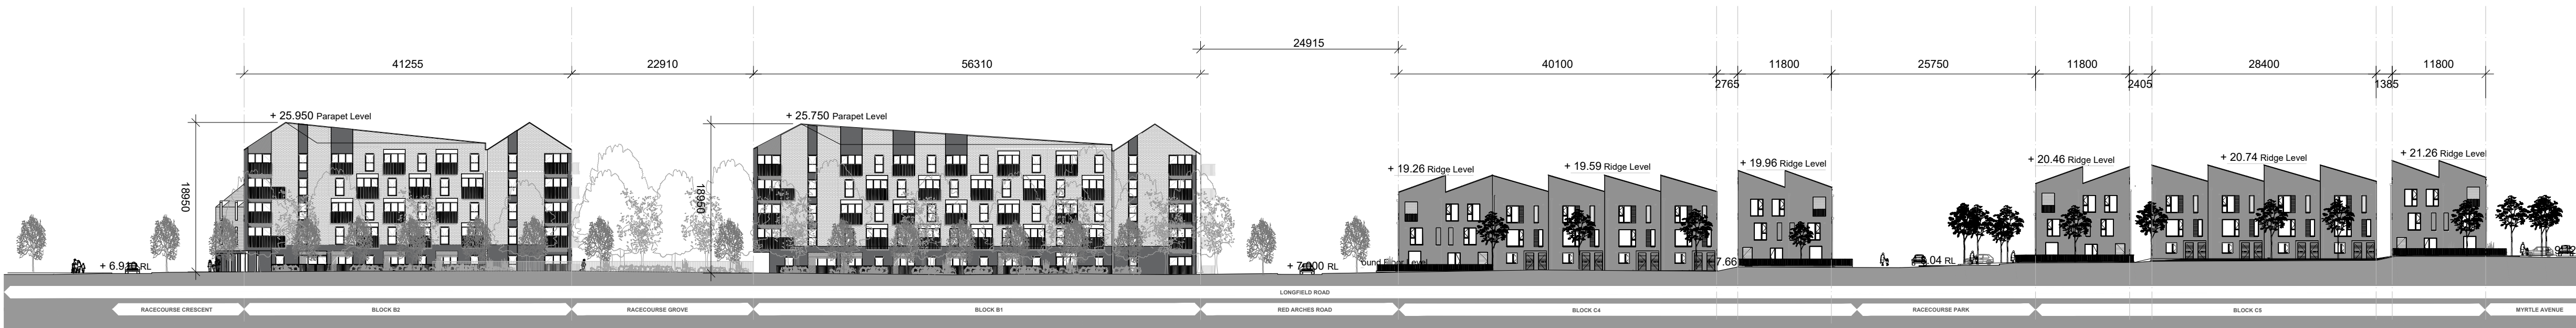

03 EXISTING SECTION F-F, LONGFIELD ROAD WEST
ST P0016 SCALE: 1:500

NO	13/05/2023	ISSUED FOR PLANNING	EO	MC
REV	13/05/2023	ISSUED FOR PLANNING	EO	MC
REV	13/05/2023	ISSUED FOR PLANNING	EO	MC

PLANNING

Henry J Lyons

Architecture • Interiors • +353 1 888 3333 51-54 Pearse Street
henryjlyons.com info@henryjlyons.com Dublin D02 KA66

CLIENT
The Shoreline Partnership

PROJECT
Project Shoreline
Growth Area 1

JOB NUMBER:	950859
DATE:	March 2023
SCALE:	1:500 - B2M
DRAWN:	MC
CHECKED:	CP
FILE NAME:	

EXISTING PERMITTED
SITE ELEVATIONS
2 of 4

BLOCK	DRAWING NUMBER	ZONE	REVISION
-------	----------------	------	----------

ST P0016 P03

© Henry J Lyons