


NOTE
ALL DIMENSIONS TO BE CHECKED ON SITE
NO DIMENSIONS TO BE SCALED FROM THIS DRAWING
THIS DRAWING IS TO BE READ IN CONJUNCTION WITH
RELEVANT CONSULTANTS DRAWINGS
REPORT ANY DISCREPANCY DIRECTLY TO HENRY J LYONS

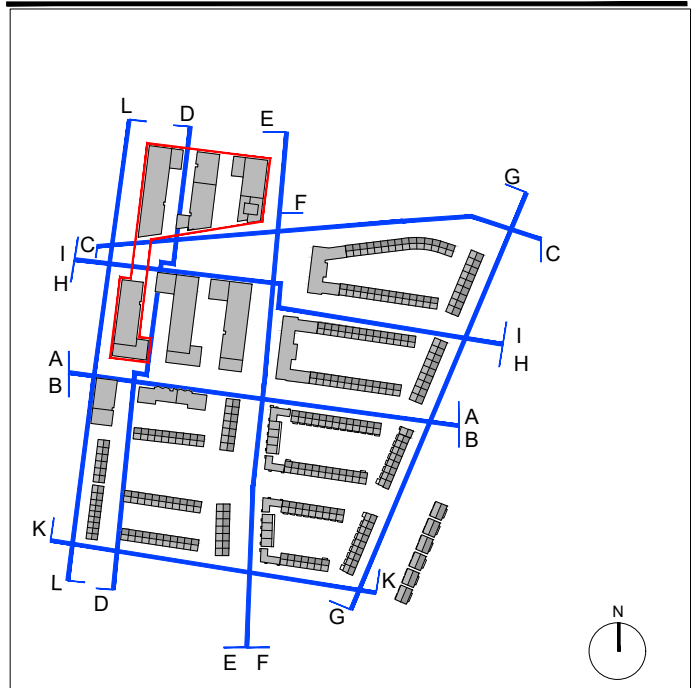


KEY PLAN

■ SITE BOUNDARY



01 PROPOSED SECTION A-A, RED ARCHES ROAD NORTH
ST P0019 SCALE: 1:500

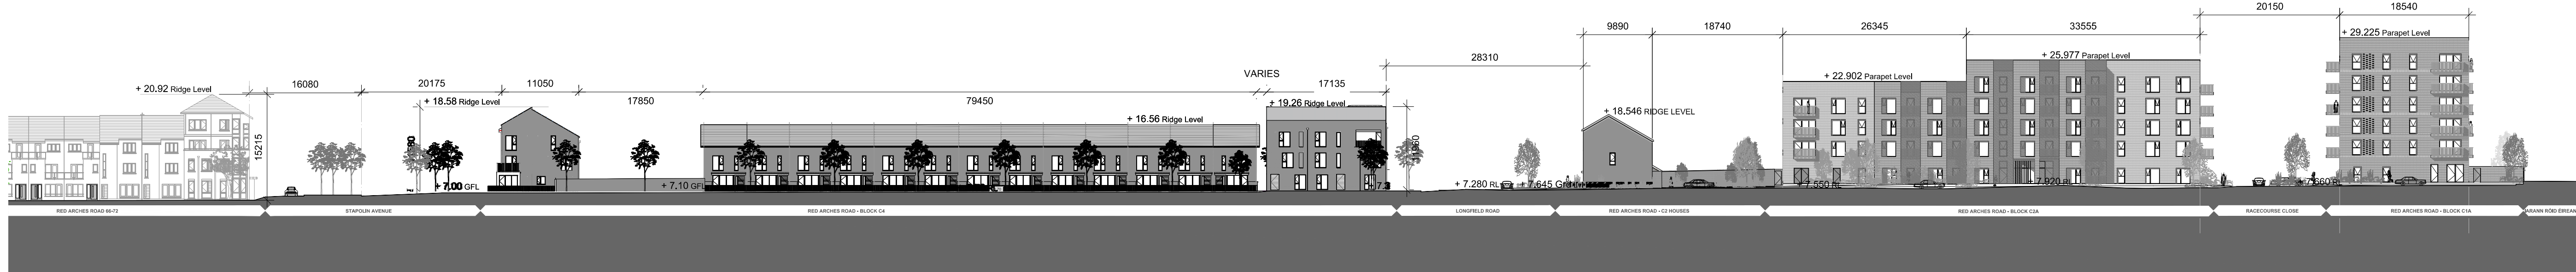

02 PROPOSED SECTION B-B, RED ARCHES ROAD SOUTH
ST P0019 SCALE: 1:500



03 PROPOSED SECTION C-C, RACECOURSE CRESCENT SOUTH
ST P0019 SCALE: 1:500

PROJ	03/03/2023	ISSUED FOR PLANNING	1/1	MC
REV	03/03/2023	ISSUED FOR PLANNING	1/1	MC
REV	03/03/2023	ISSUED FOR PLANNING	1/1	MC
REV	03/03/2023	ISSUED FOR PLANNING	1/1	MC

PLANNING

Henry J Lyons

Architecture • Interiors • +353 1 888 3333 51-54 Pearse Street
henryjlyons.com info@henryjlyons.com Dublin D02 K466

CLIENT
The Shoreline Partnership

PROJECT

Project Shoreline
Growth Area 1

JOB NUMBER: 050659
DATE: March 2023
SCALE: 1:500 (B&D)
DRAWN: MC
CHECKED: CP
FILE NAME:

DRAWING
PROPOSED SITE ELEVATIONS
1 of 4

BLOCK DRAWING NUMBER ZONE REVISION
ST P0019 P03

© Henry J Lyons