



NOTE:  
ALL DIMENSIONS TO BE CHECKED ON SITE  
NO DIMENSIONS TO BE SCALED FROM THIS DRAWING  
THIS DRAWING IS TO BE READ IN CONJUNCTION WITH  
RELEVANT CONSULTANTS DRAWINGS  
REPORT ANY DISCREPANCY DIRECTLY TO HENRY J LYONS

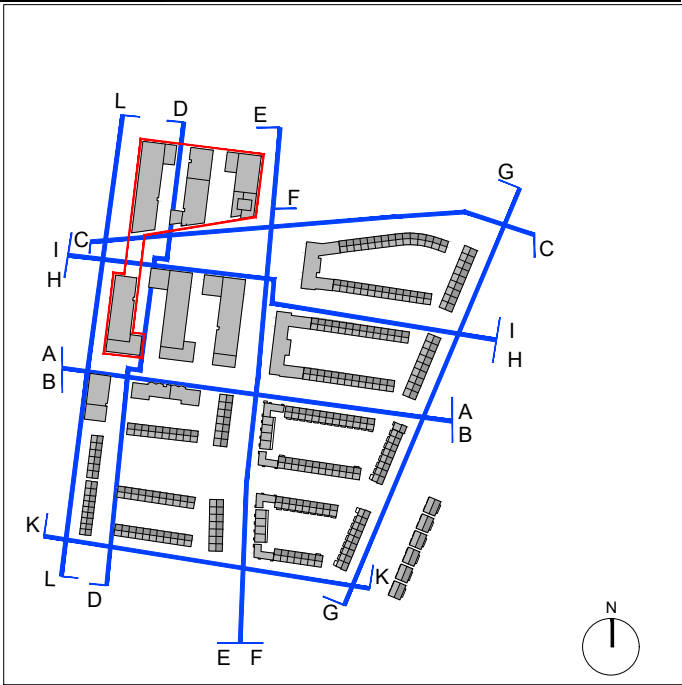


KEY PLAN


SITE BOUNDARY

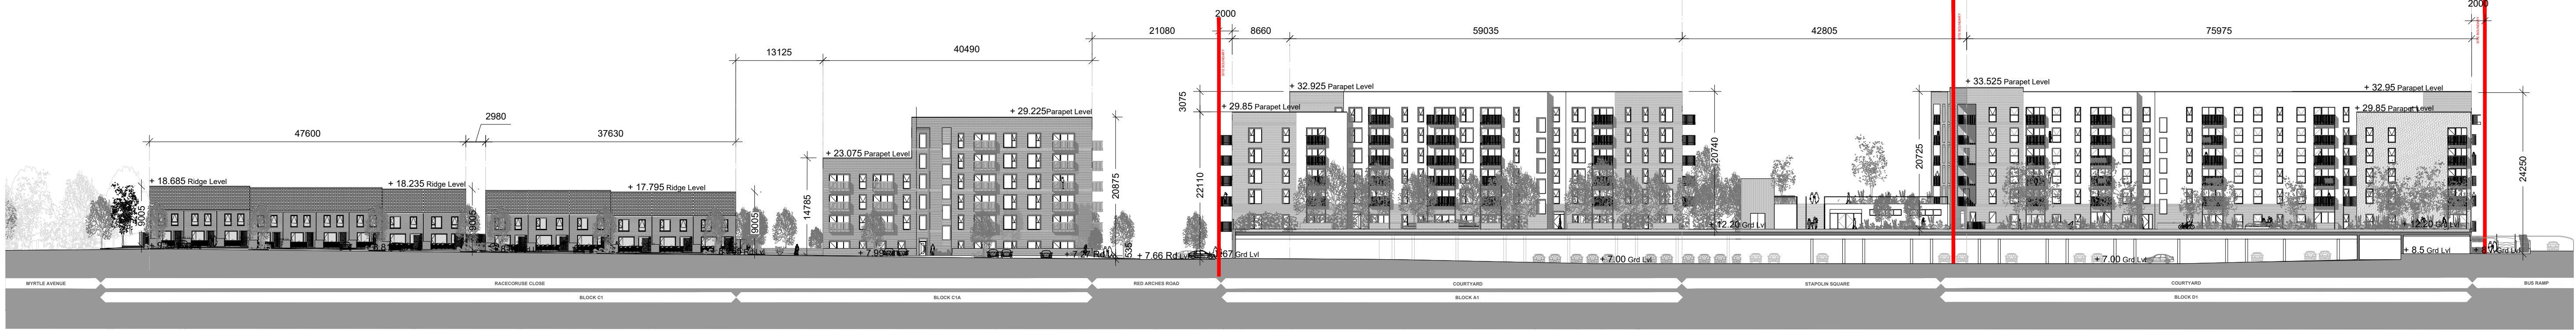

01 PROPOSED SECTION D-D, RACECOURSE CLOSE EAST  
ST P0020 SCALE: 1:500

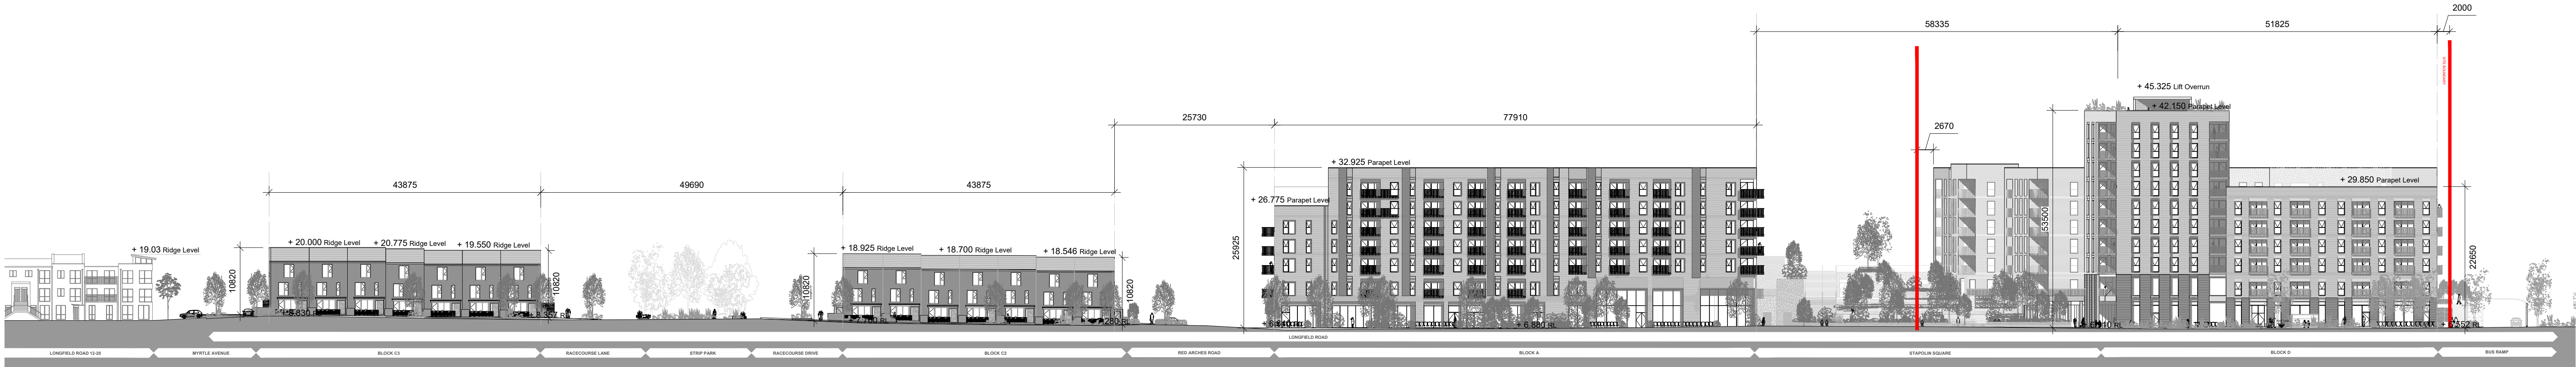

02 PROPOSED SECTION E-E, LONGFIELD ROAD EAST  
ST P0020 SCALE: 1:500

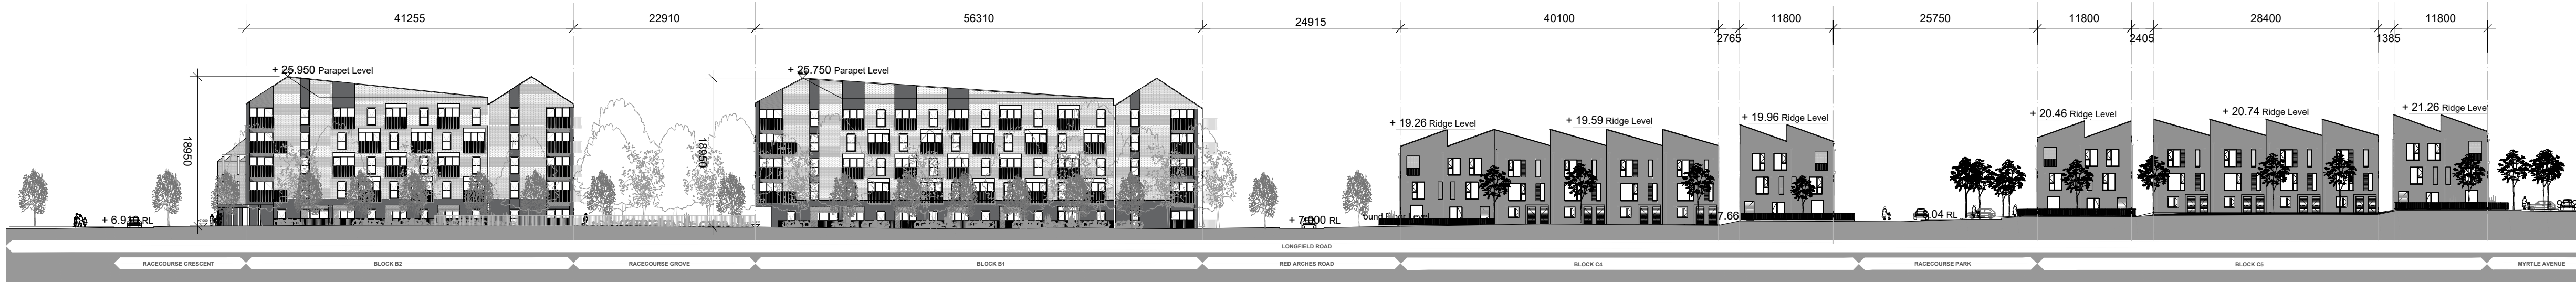

03 PROPOSED SECTION F-F, LONGFIELD ROAD WEST  
ST P0020 SCALE: 1:500

|     |            |                      |    |    |
|-----|------------|----------------------|----|----|
| REV | DATE       | DESCRIPTION          | ES | MC |
| 1   | 03/03/2023 | ISSUED FOR PLANNING  | ES | MC |
| 2   | 17/03/2023 | REVISED FOR PLANNING | ES | MC |
| 3   | 20/03/2023 | REVISED FOR PLANNING | ES | MC |

## PLANNING

**Henry J Lyons**

Architecture • Interiors • 353 1 888 3333 • 51-54 Pearse Street  
henryjlyons.com info@henryjlyons.com Dublin D02 K466

CLIENT  
**The Shoreline Partnership**

PROJECT

Project Shoreline  
Growth Area 1

JOB NUMBER 950659  
DATE March 2022  
SCALE 1:500 (BA)  
DRAWN MC  
CHECKED CP  
FILE NAME

DRAWING

Proposed  
Site Elevations  
2 of 4

BLOCK DRAWING NUMBER ZONE REVISION

ST P0020

P03

© Henry J Lyons