


NOTE
ALL DIMENSIONS TO BE CHECKED ON SITE
NO DIMENSIONS TO BE SCALED FROM THIS DRAWING
THIS DRAWING IS TO BE READ IN CONJUNCTION WITH
RELEVANT CONSULTANTS DRAWINGS

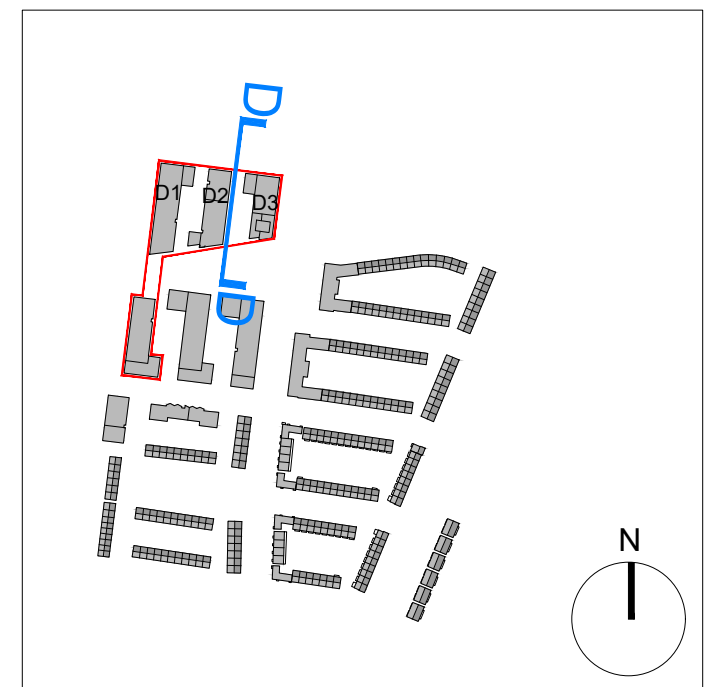

KEY PLAN

 SITE BOUNDARY

MATERIAL LEGEND

1. SELECTED BRICK
2. SELECTED BRICK Laid IN SOLDIER ORIENTATION (EVERY SECOND FLOOR)
3. FRAMED WINDOW, TO SELECTED FINISH
4. FRAMED WINDOWS WITH INFL PANEL, TO SELECTED FINISH
5. FRAMED GLASS DOORS TO SELECTED FINISH
6. CURTAIN WALLING TO SELECTED FINISH
7. METAL BALUSTRADE TO SELECTED FINISH
8. METAL CORNING, TRIM, AND FINISHING TO SELECTED FINISH
9. PROJECTING BRICKWORK
10. METAL FINIS TO SELECTED FINISH
11. EXTERNAL GATE/ FENCE TO SELECTED FINISH
12. METAL CLADDING TO SELECTED FINISH
13. ENTRANCE SIGNS TO SELECTED FINISH
14. SEDUM ROOF
15. BRICKWORK WITH PROJECTING COURSE EVERY 3 COURSES
16. REINFOR TO SELECTED FINISH
17. CURTAIN WALLING WITH INFL PANEL, TO SELECT FINISH
18. HIT AND MISS BRICKWORK SYSTEM
19. BALCONY STRUCTURE TO SELECTED FINISH
20. TILE TO SELECT FINISH
21. CLADDING TO SELECT FINISH
22. GLASS BALUSTRADE

P03	03/03/2023	ISSUED FOR PLANNING	EG	MC
P02	03/10/2022	ISSUED FOR PLANNING	EG	MC
P01	28.05.2021	ISSUED FOR PLANNING	CP	MC
REV	DATE	DESCRIPTION	CHKD	DRN

PLANNING

Henry J Lyons

Architecture + Interiors +353 1 888 3333 51-54 Pearse Street
henryjlyons.com info@henryjlyons.com Dublin D02 KA66

CLIENT

The Shoreline Partnership

PROJECT

Project Shoreline Growth Area 1

JOB NUMBER:	950659
DATE	March 2023
SCALE:	1:200 @A1
DRAWN	MC
CHECKED	EG
FILE NAME	ST P0060 Block D Permitted Section DD

DRAWING

Block D

Permitted


Section-Elevation DD

BLOCK	DRAWING NUMBER	ZONE	REVISION
-------	----------------	------	----------

ST P0060

© Henry J Lyons

P03

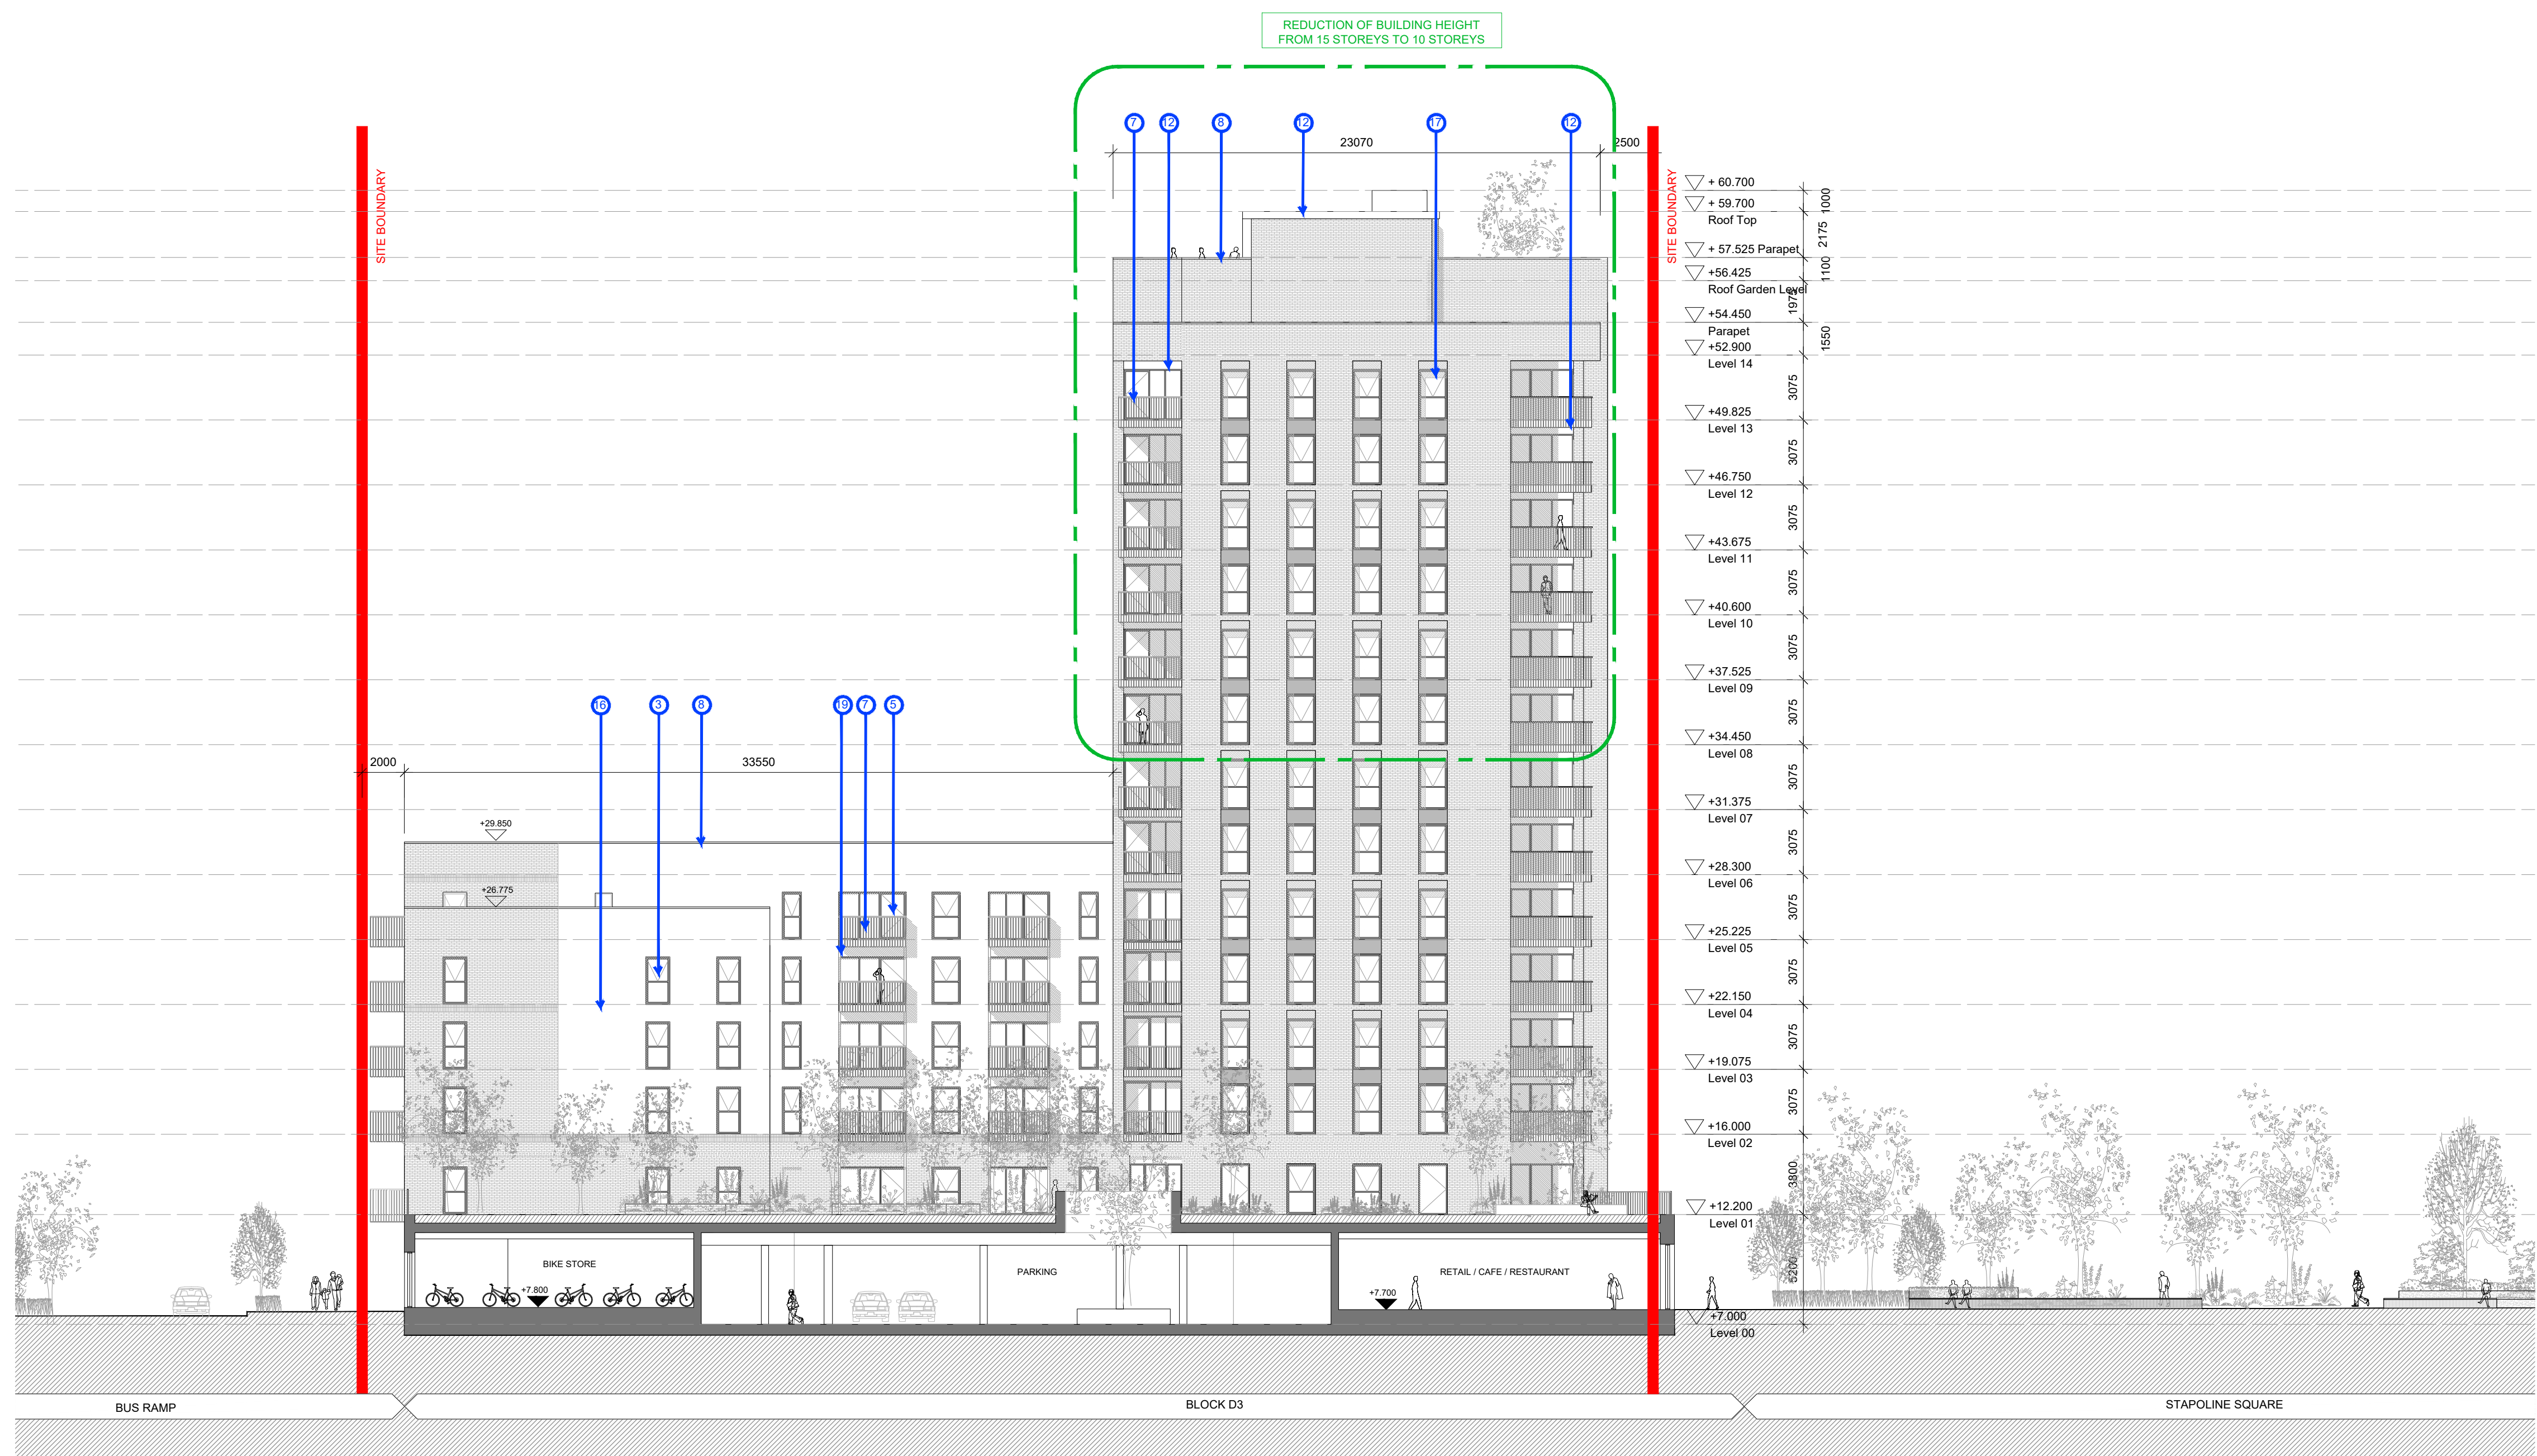

01 Block D Permitted Section-Elevation DD
STP0060 SCALE: 1:200

Scale 1:200

