



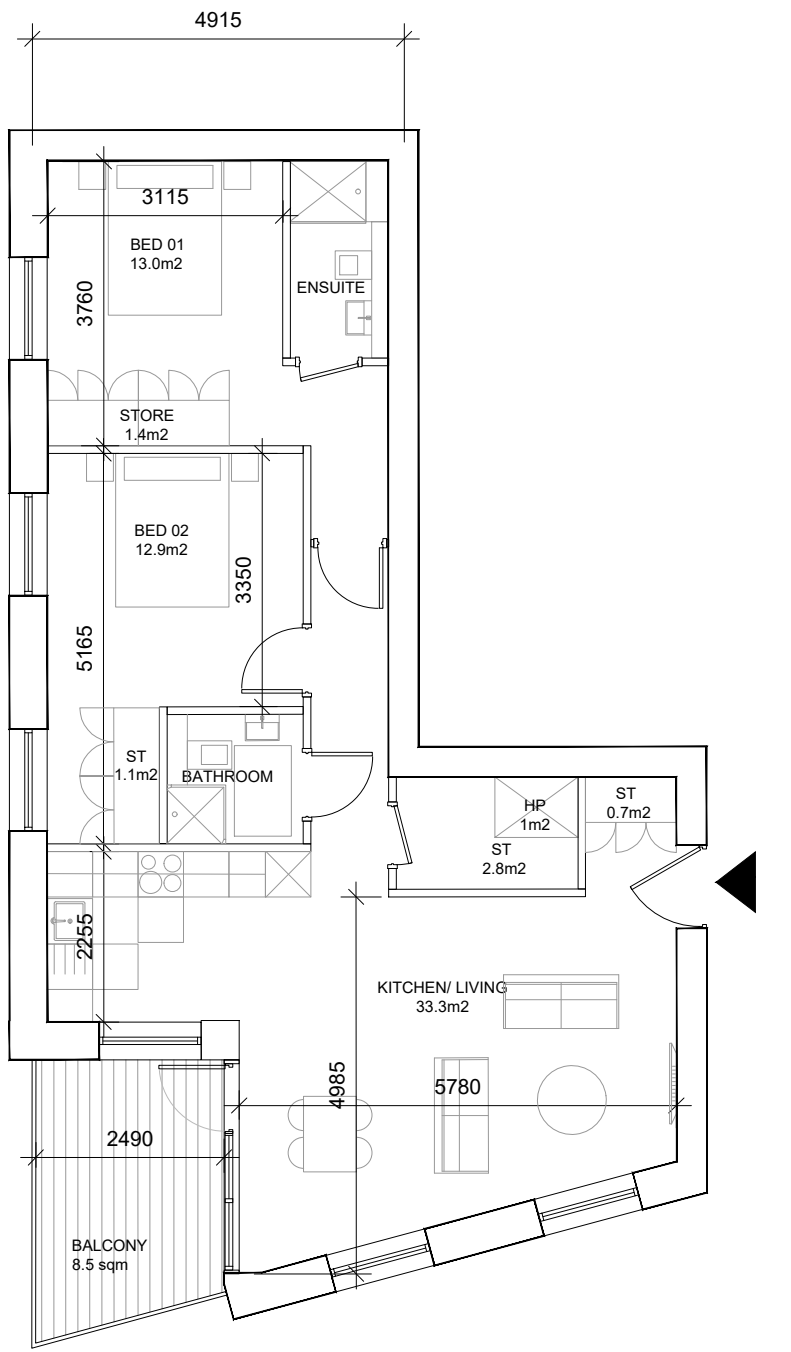


UNIT NO.	B. No. ref GA
TYPE.	2B.15

Ref: 2B.15
Unit type: 2 Bed Apartment
Area: 79 sqm
Aggregate Living/Kitchen: 33.3 sqm
Aggregate Bedroom: 25.9 sqm
Aggregate Storage: 6 sqm + 1sqm for HP
Private Amenity: 8.5 sqm

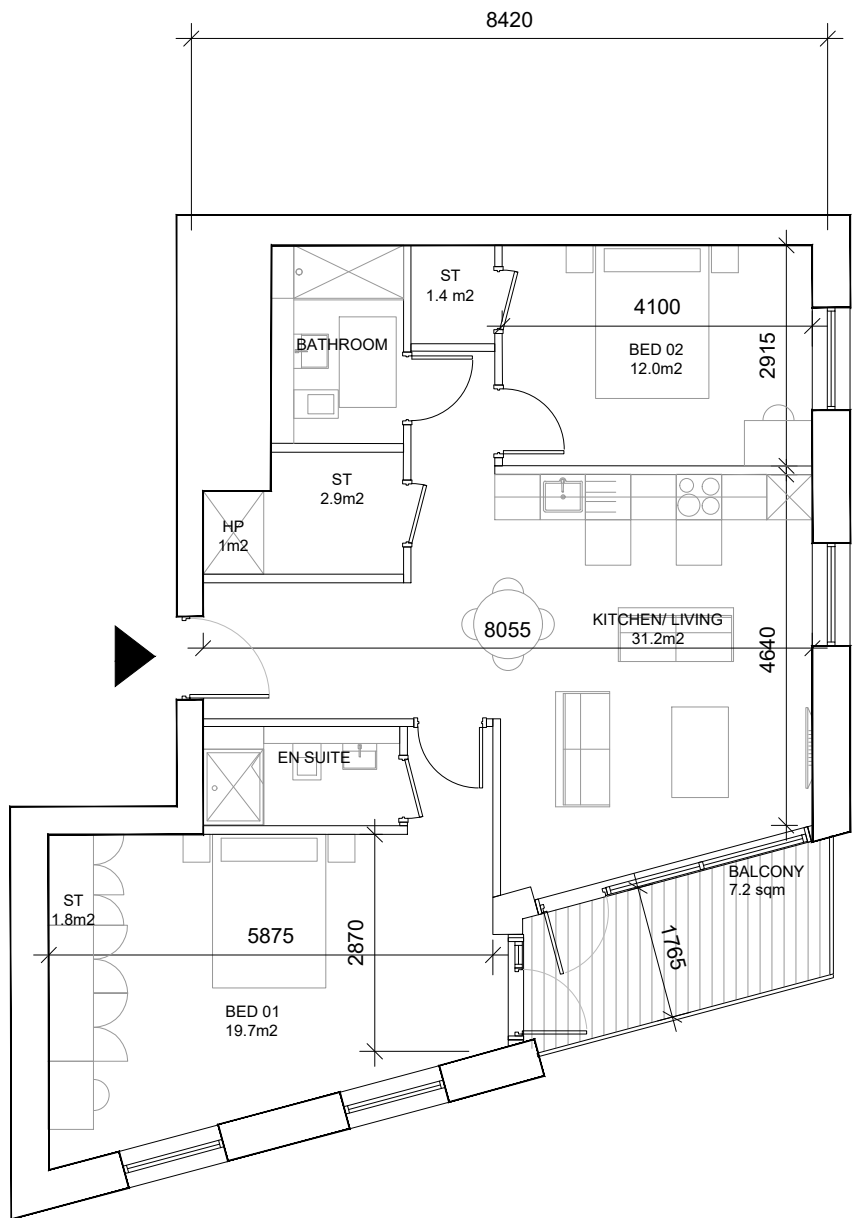


UNIT NO.	B. No. ref GA
TYPE.	2B.16

6Ref: 2B.16
Unit type: 2 Bed Apartment
Area: 83 sqm
Aggregate Living/Kitchen: 31.2 sqm
Aggregate Bedroom: 31.7 sqm
Aggregate Storage: 6.1 sqm + 1sqm for HP
Private Amenity: 7.2 sqm

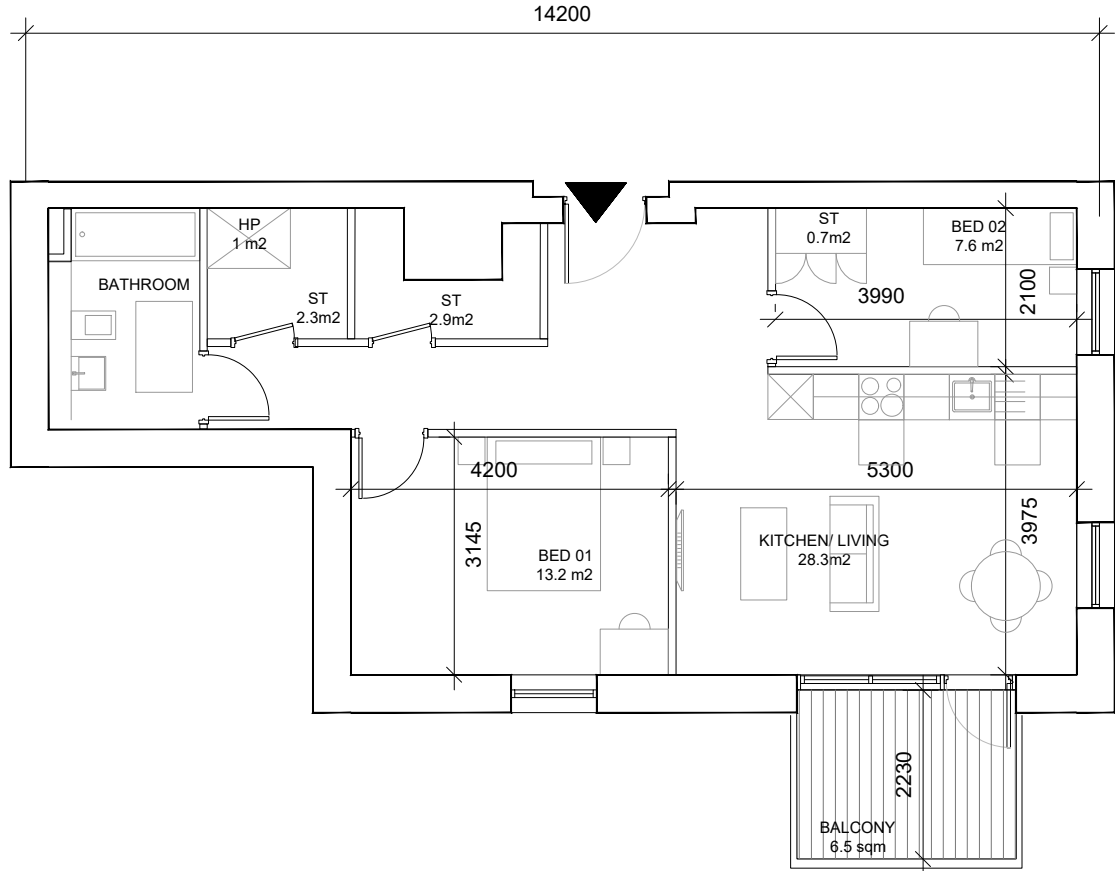


UNIT NO.	A. No. ref GA
TYPE.	2A.27

Ref: 2A.27
Unit type: 2 Bed Apartment
Area: 69 sqm
Aggregate Living/Kitchen: 28.3 sqm
Aggregate Bedroom: 20.8 sqm
Aggregate Storage: 5.9 sqm + 1sqm for HP
Private Amenity: 6.5 sqm

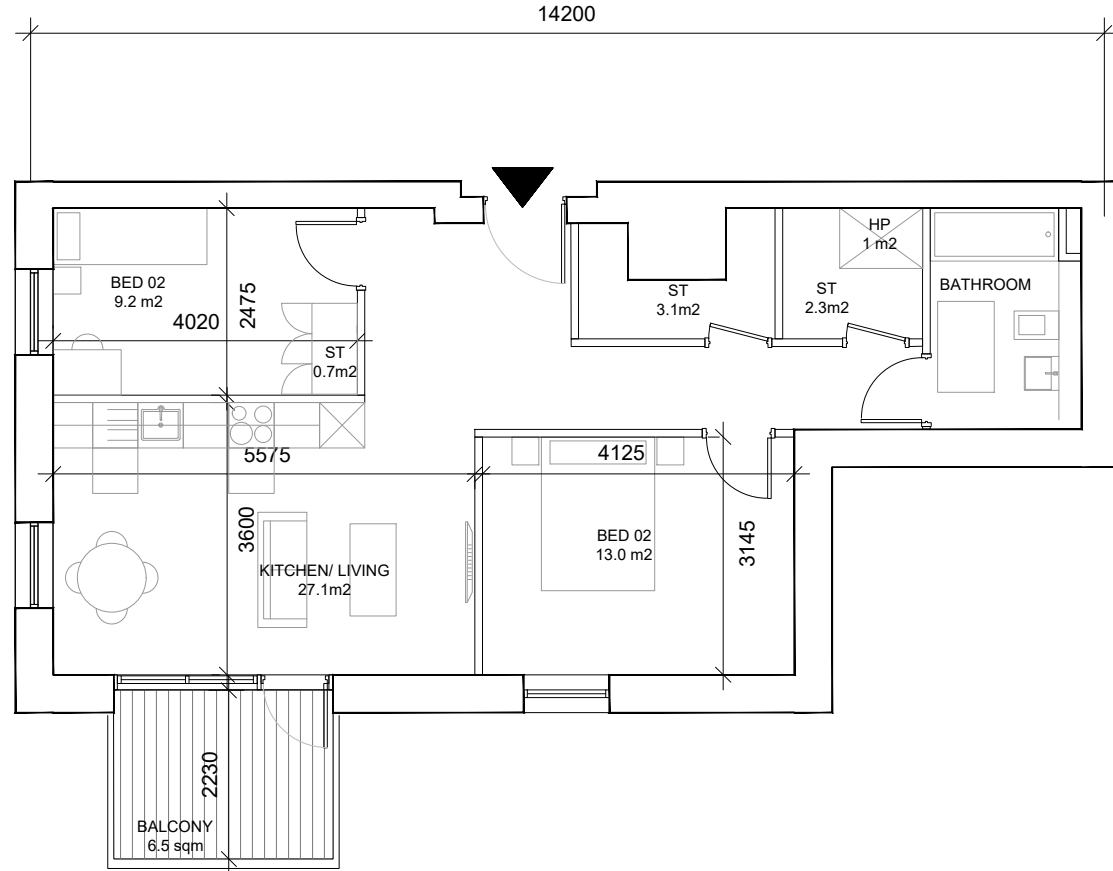


UNIT NO.	A. No. ref GA
TYPE.	2A.29

Ref: 2A.29
Unit type: 2 Bed Apartment
Area: 70 sqm
Aggregate Living/Kitchen: 27.1 sqm
Aggregate Bedroom: 22.2 sqm
Aggregate Storage: 6.1 sqm + 1sqm for HP
Private Amenity: 6.5 sqm

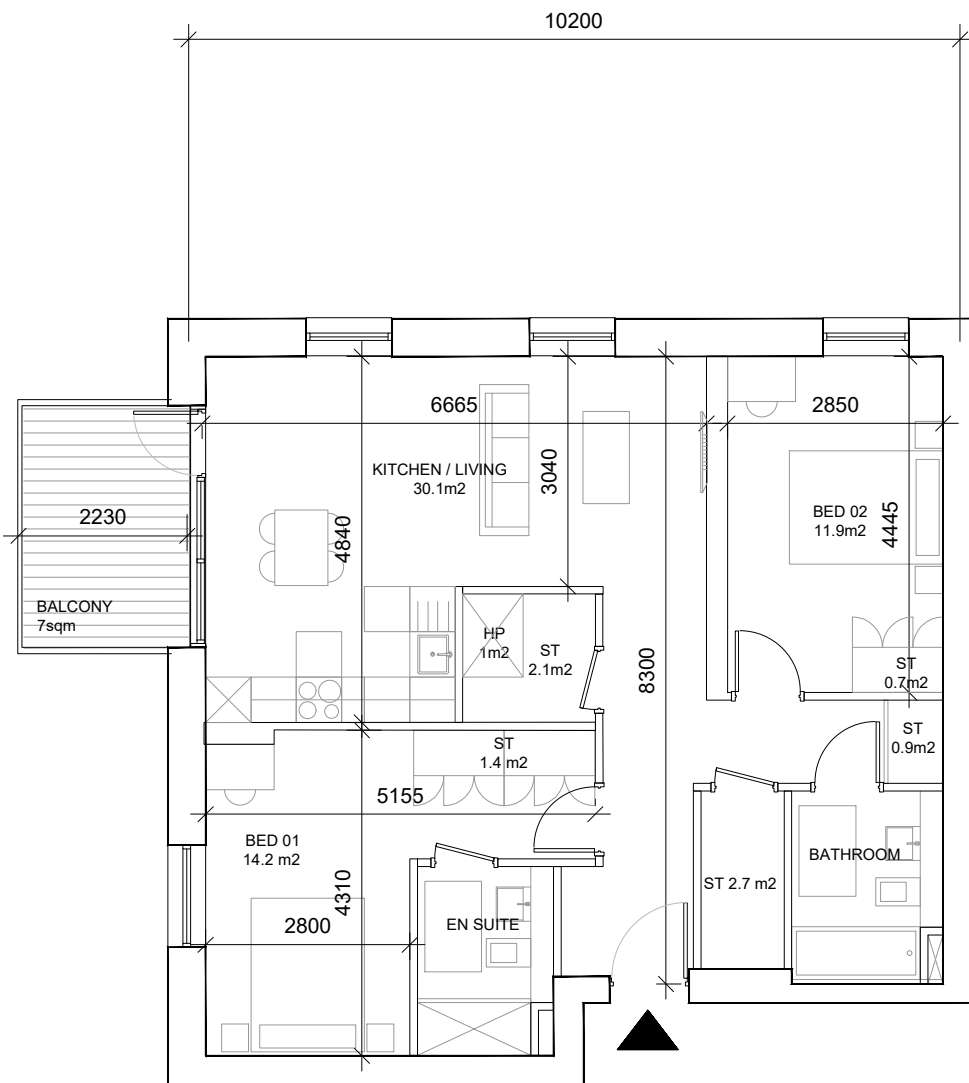


UNIT NO.	C. No. ref GA
TYPE.	2C.01

Ref: 2C.01
Unit type: 2 Bed Apartment
Area: 85 sqm
Aggregate Living/Kitchen: 30.1 sqm
Aggregate Bedroom: 26.1 sqm
Aggregate Storage: 7.8 sqm + 1 smq HP
Private Amenity: 7 sqm

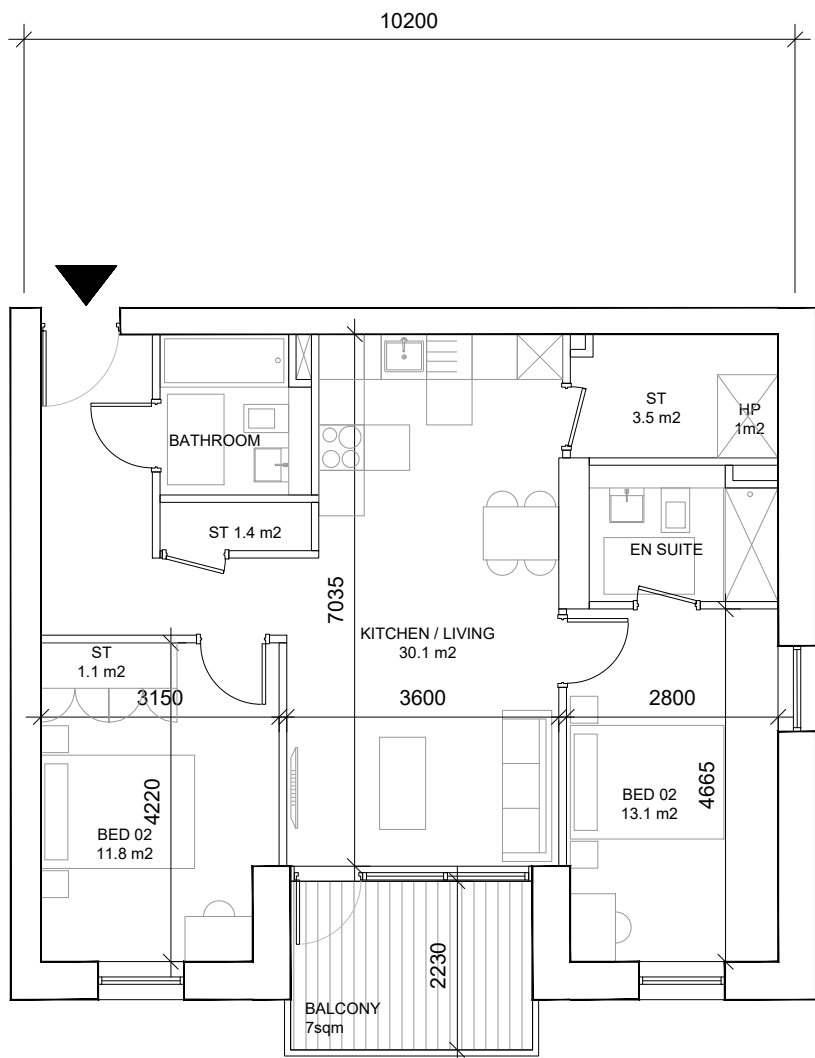

UNIT NO.	A. No. ref GA
TYPE.	2C.02

Ref: 2C.02
Unit type: 2 Bed Apartment
Area: 76sqm
Aggregate Living/Kitchen: 30.1 sqm
Aggregate Bedroom: 24.9 sqm
Aggregate Storage: 6 sqm + 1sqm for HP
Private Amenity: 7 sqm

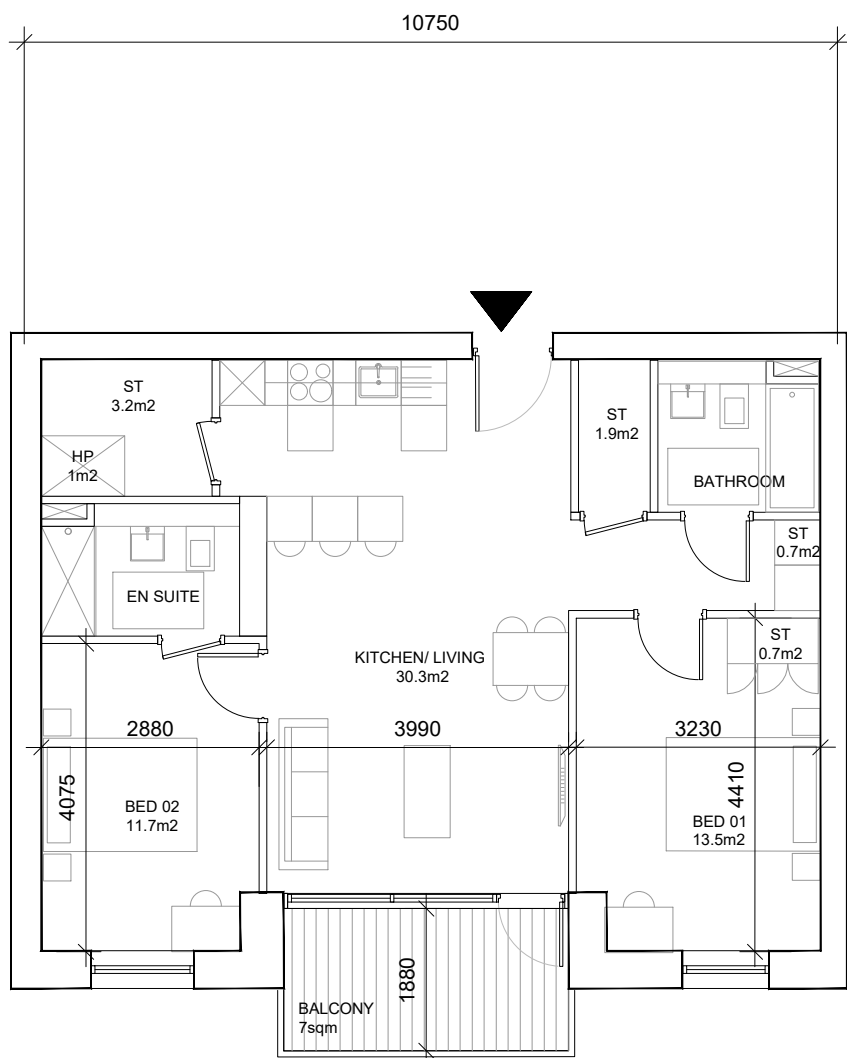

UNIT NO.	C. No. ref GA
TYPE.	2C.03

Ref: 2C.03
Unit type: 2 Bed Apartment
Area: 76 sqm
Aggregate Living/Kitchen: 30.3 sqm
Aggregate Bedroom: 25.2 Sqm
Aggregate Storage: 6.5 sqm + 1sqm for HP
Private Amenity: 7 sqm

NOTE
ALL DIMENSIONS TO BE CHECKED ON SITE
NO DIMENSIONS TO BE SCALED FROM THIS DRAWING
THIS DRAWING IS TO BE READ IN CONJUNCTION WITH
RELEVANT CONSULTANTS DRAWINGS

STORAGE AREA
EXCLUDED FROM
BEDROOM AREA IN ALL
THE UNITS

P03	03/03/2023	ISSUED FOR PLANNING	EQ	MC
P02	03/10/2022	ISSUED FOR PLANNING	EQ	MC
P01	28/05/2021	ISSUED FOR PLANNING	CP	MC
REV	DATE	DESCRIPTION	CHKD	DRN

PLANNING

Henry J Lyons

Architecture + Interiors +353 1 888 3333 51-54 Pearse Street
henryjlyons.com info@henryjlyons.com Dublin D02 KA66

CLIENT
The Shoreline Partnership

PROJECT

Project Shoreline
Growth Area 1

JOB NUMBER: 950659
DATE: March 2023
SCALE: 1:100 @A1
DRAWN: MC
CHECKED: CP
FILE: D:\AMB03 & 1904 Block D Proposed Unit Types Two Bed Apartment

DRAWING

BLOCK D
PROPOSED UNIT TYPES
TWO BED APARTMENT 02

BLOCK DRAWING NUMBER ZONE REVISION

D P1904

P03

© Henry J Lyons